


TABLE OF TILE			
DRAIN	STA. TO STA.	LENGTH	SIZE
Main	0 18	1800'	18"
"	18 26	800'	15"
"	26 37+50	1150'	14"
"	37+50 50+65	1315'	10"
"	4- Catch Basins		
Lat #1	0 7	700'	8"
"	1- Catch Basin		
Lat #2	0 6+06	606'	12"
"	1- Catch Basin		
Lat #3	0 10	1000'	6"
"	1- Catch Basin		
Lat #4	0 4	400'	12"
"	4 12+50	850'	10"
"	12+50 26	1350'	8"
"	26 33+30	750'	6"
"	1- Catch Basin		
Lat #5	0 5	500'	6"
"	5 10	500'	5"
"	1- Catch Basin		
Lat #6	0 5+50	550'	5"

Lat #7	0	8	800'	8"
"	8	12	400'	6"
"	12	15	300'	5"
"			1- Catch Basin	
Lat #8	0	9	900'	6"
Lat #9	0	8+50	850'	5"
Lat #10	0	7	700'	6"
"	7	14	700'	5"
Lat #11	0	5	500'	6"
Lat #12	0	6	600'	8"
"	6	14	800'	5"
"			1- Catch Basin	
Lat #13	0	13	1300'	7"
"	13	16+88	388'	6"

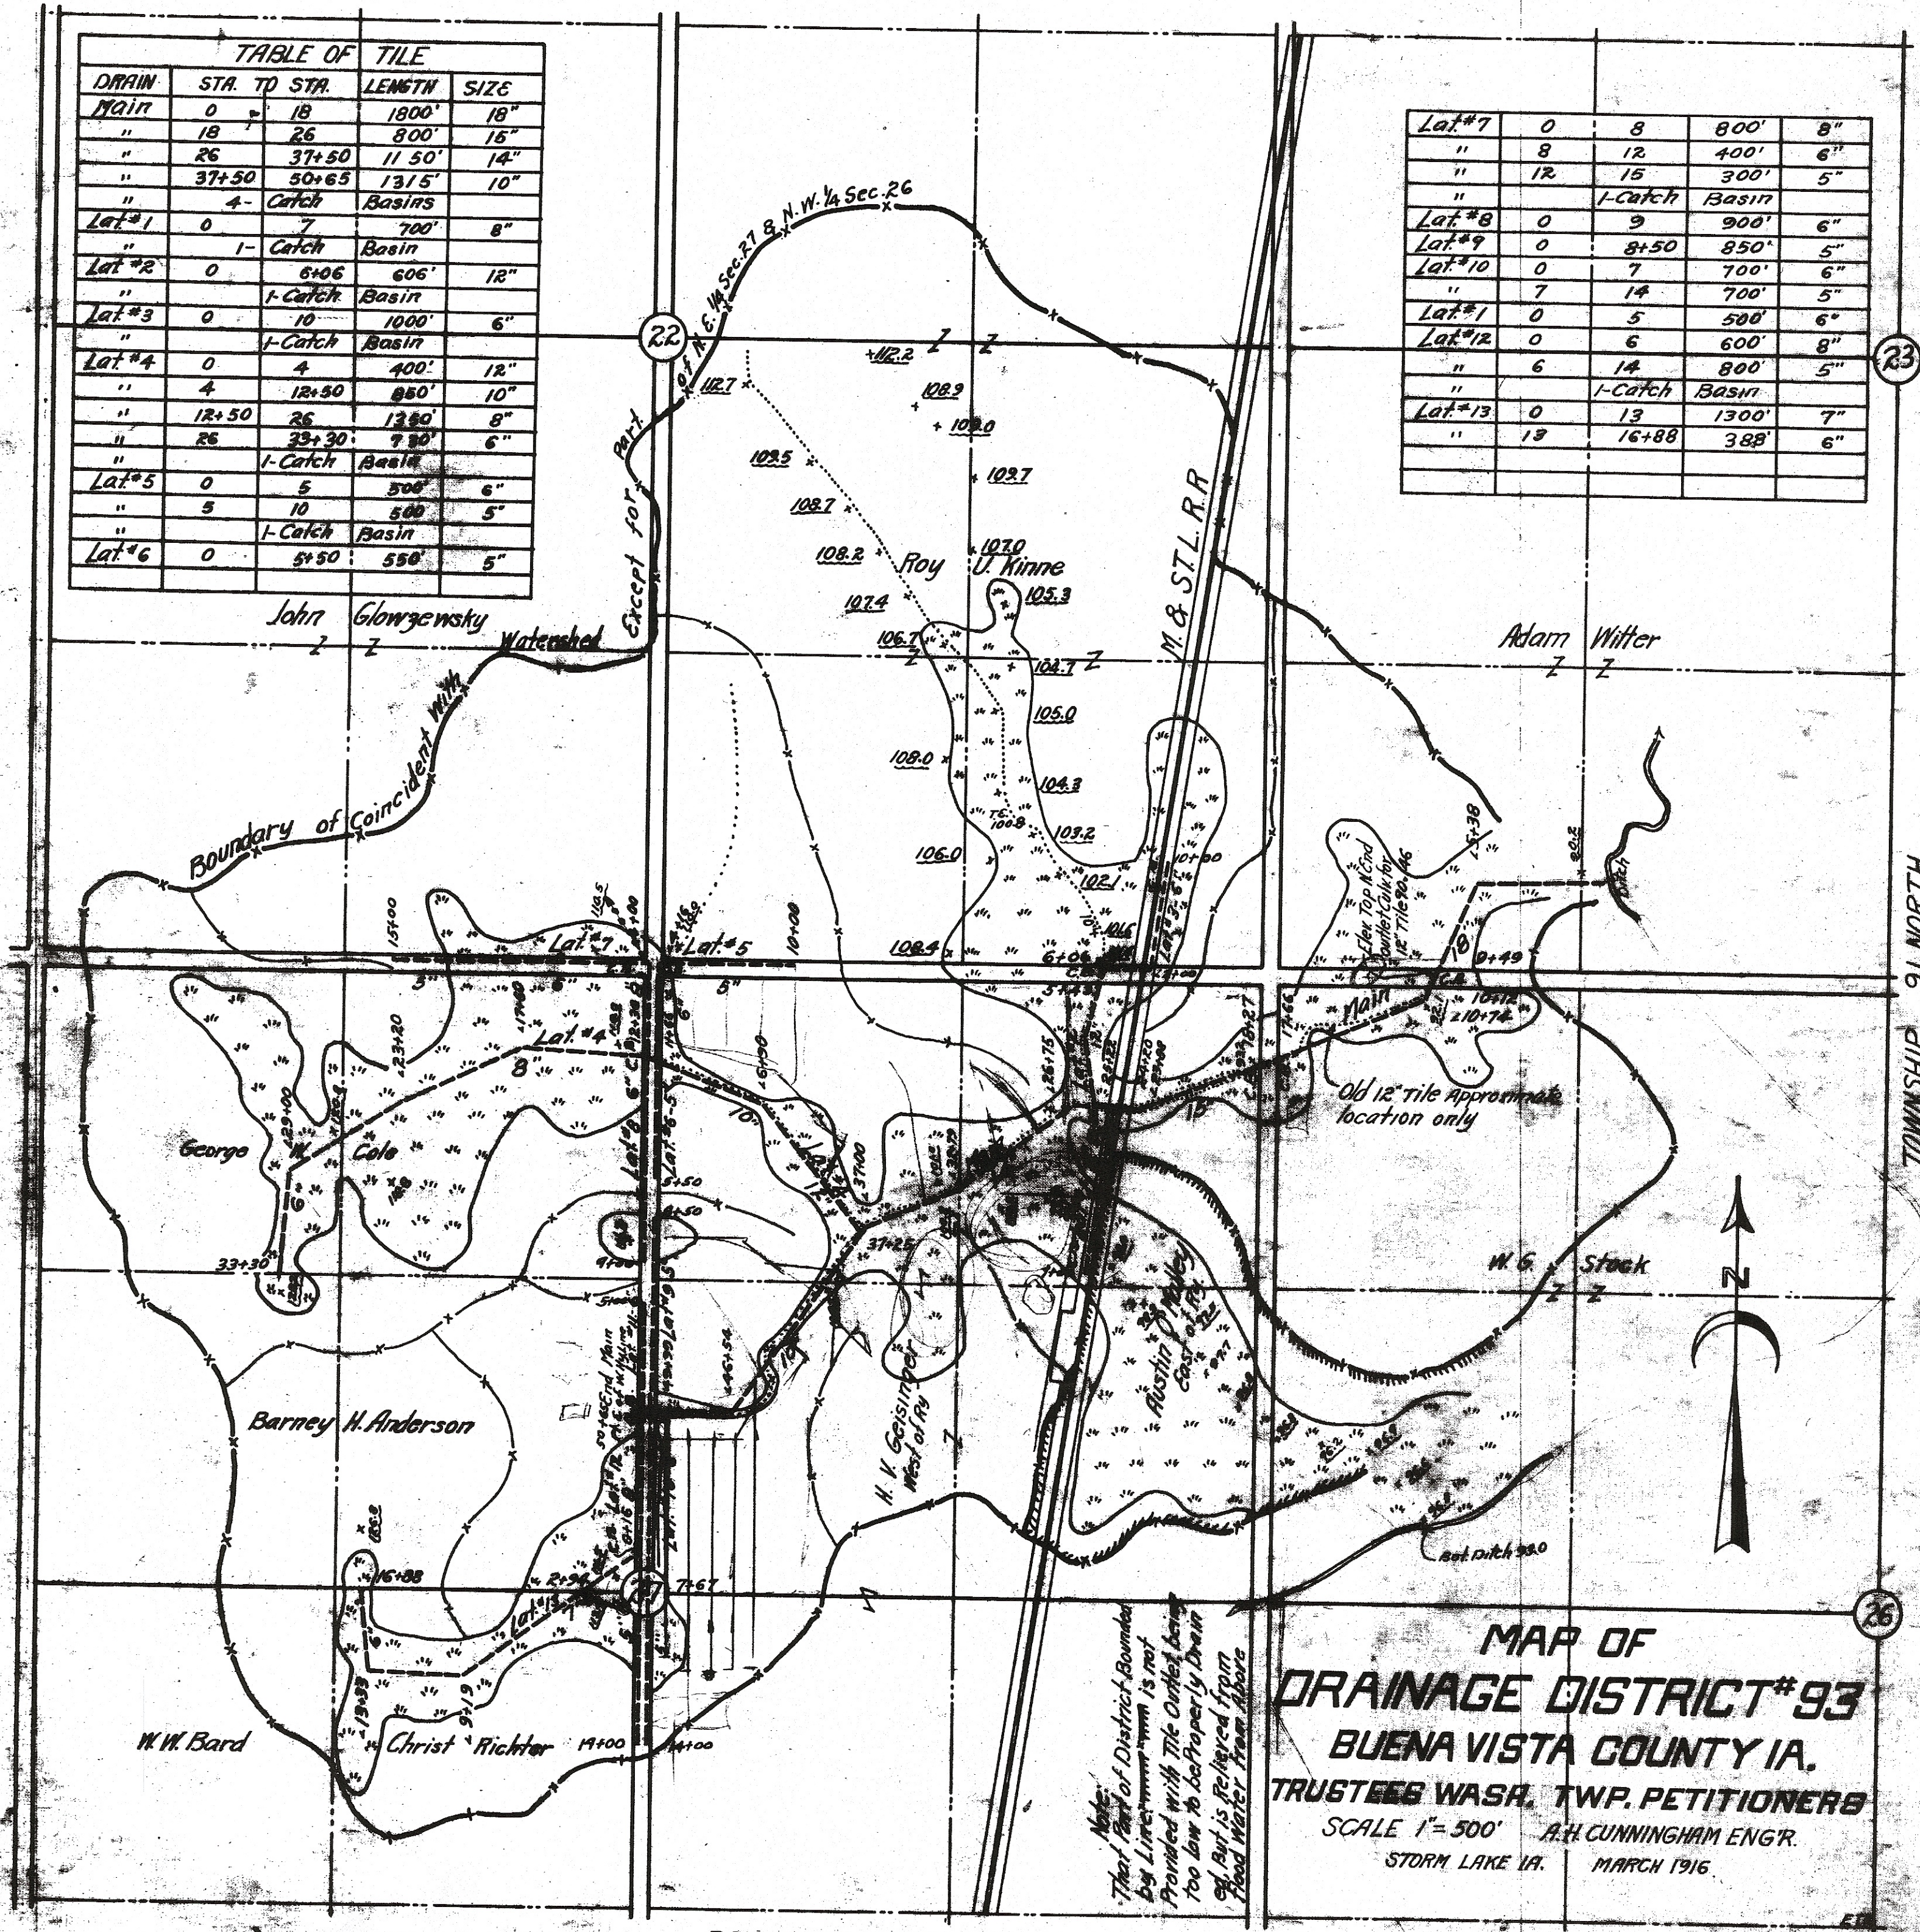

MAP OF
DRAINAGE DISTRICT #93
BUENA VISTA COUNTY IA.
TRUSTEES WASH. TWP. PETITIONERS
SCALE 1"=500' A.H. CUNNINGHAM ENGR.
STORM LAKE IA. MARCH 1916.