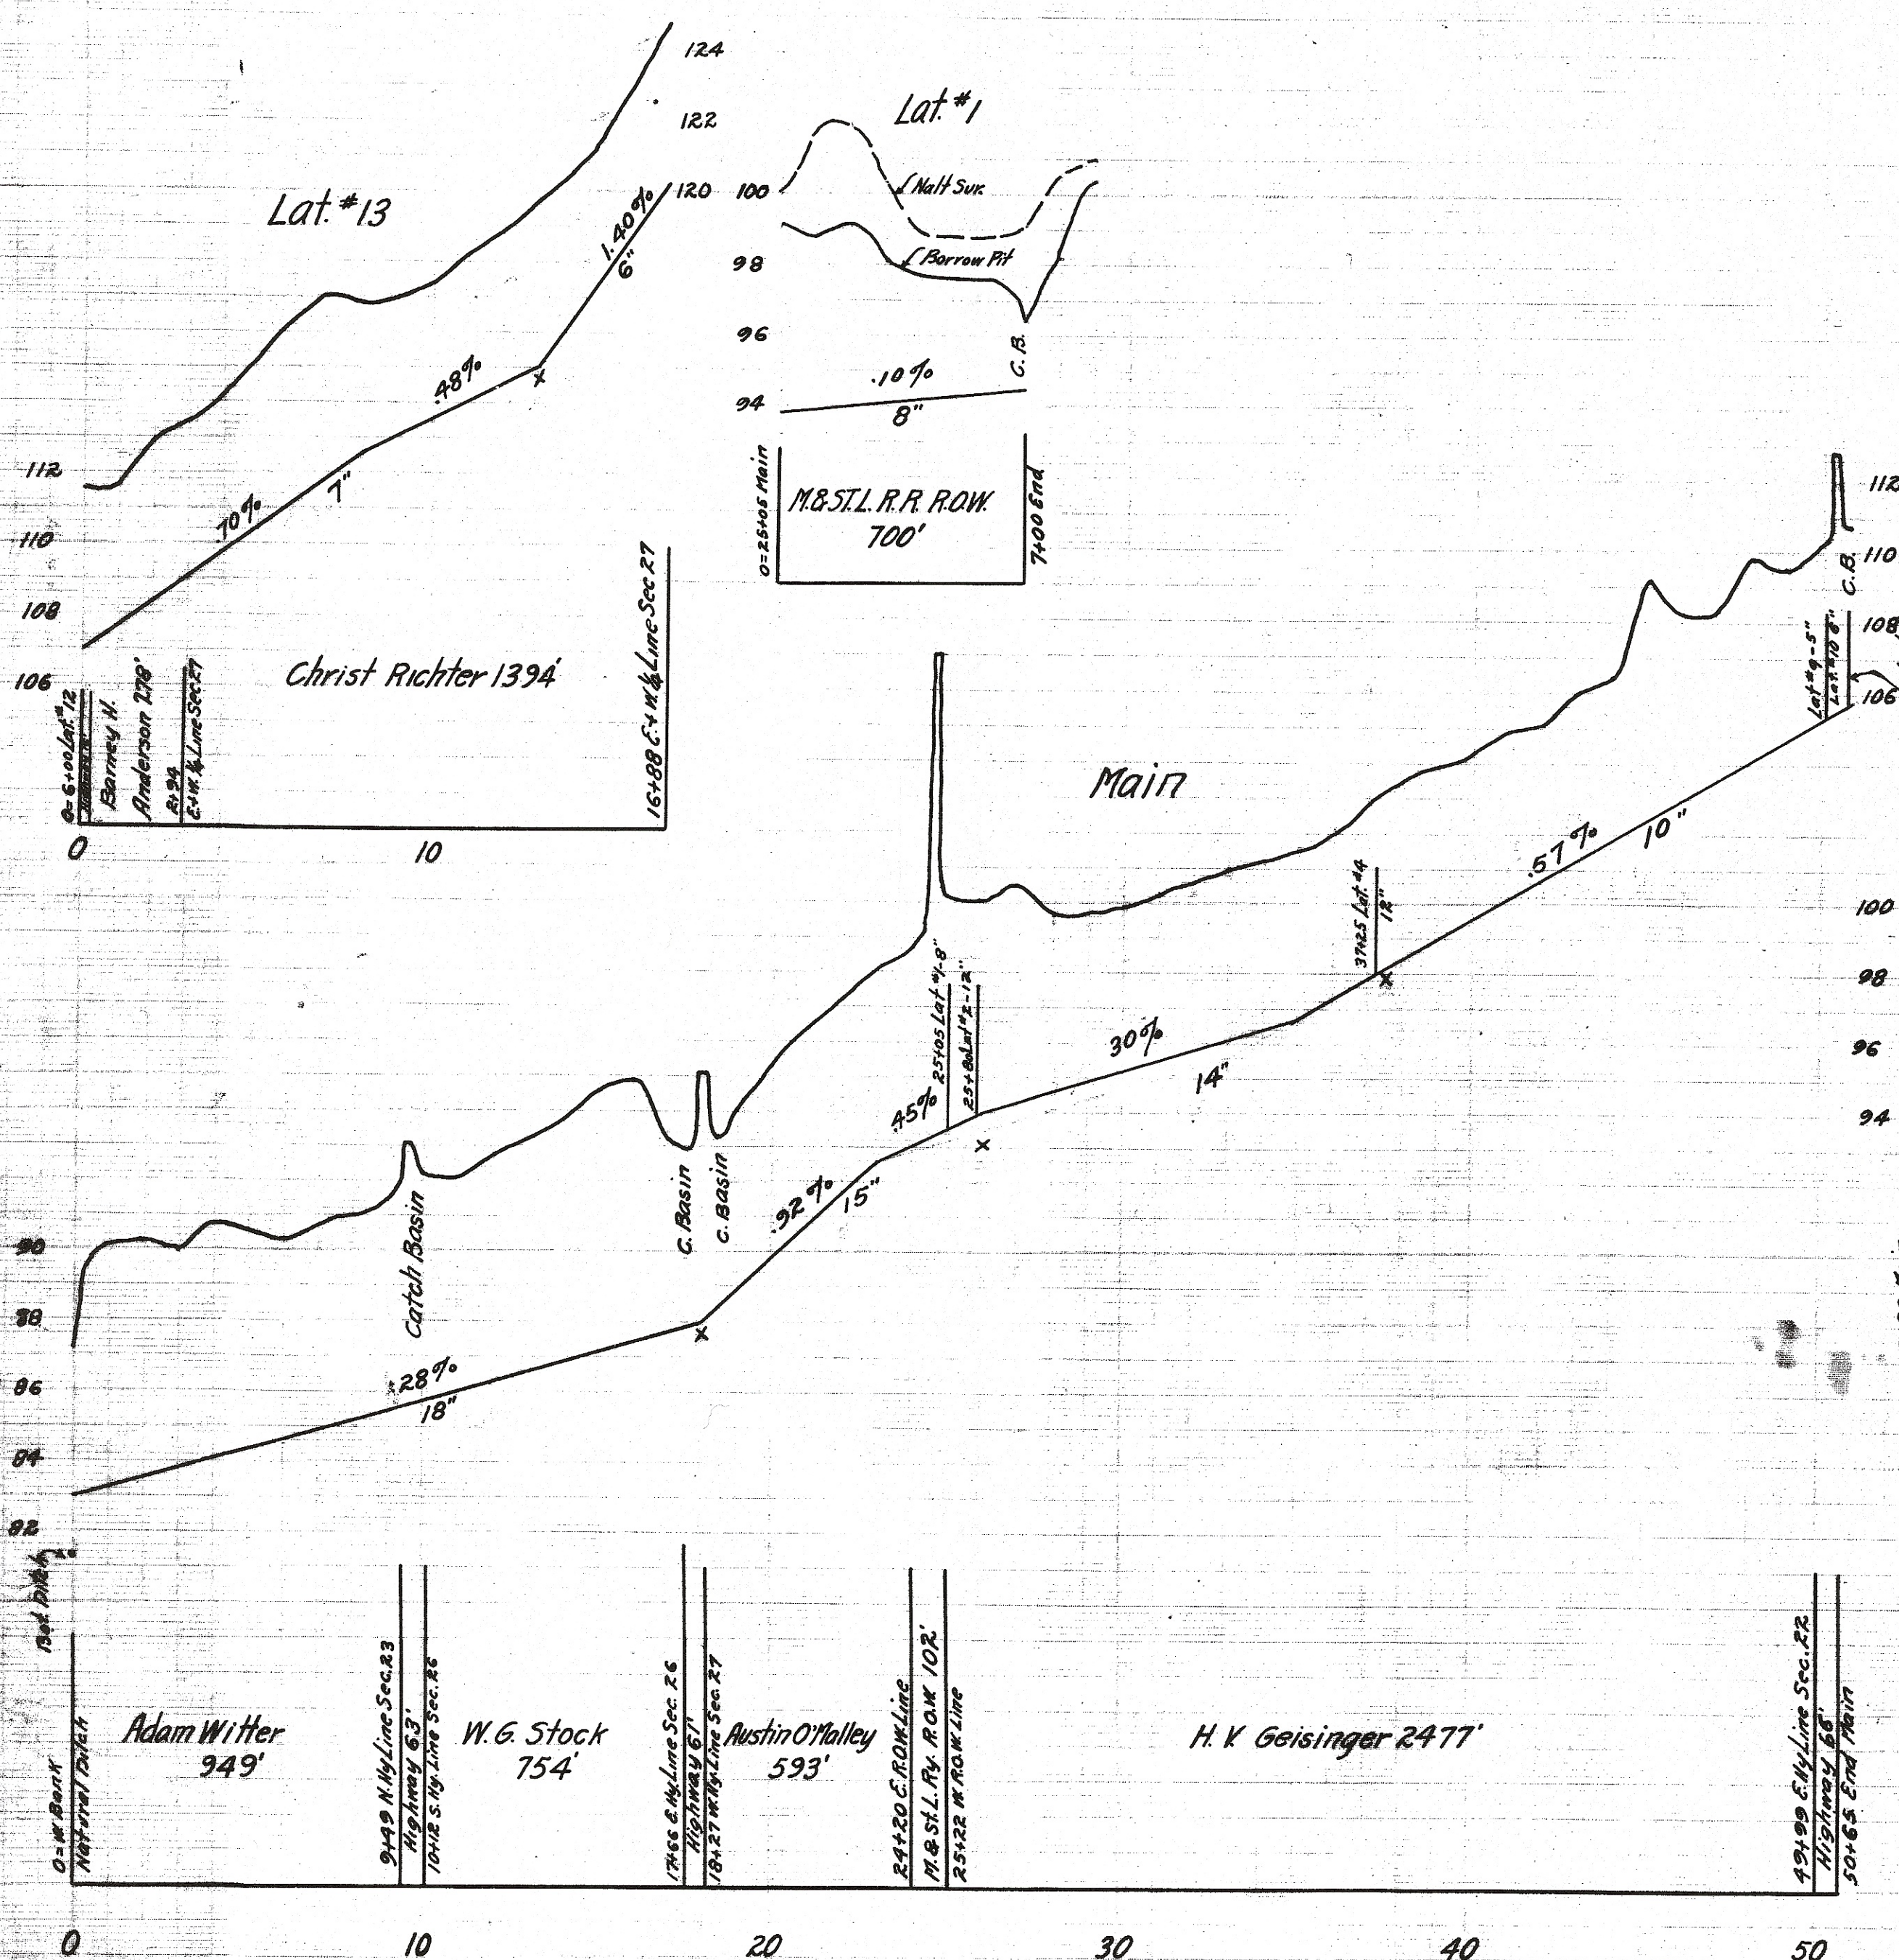
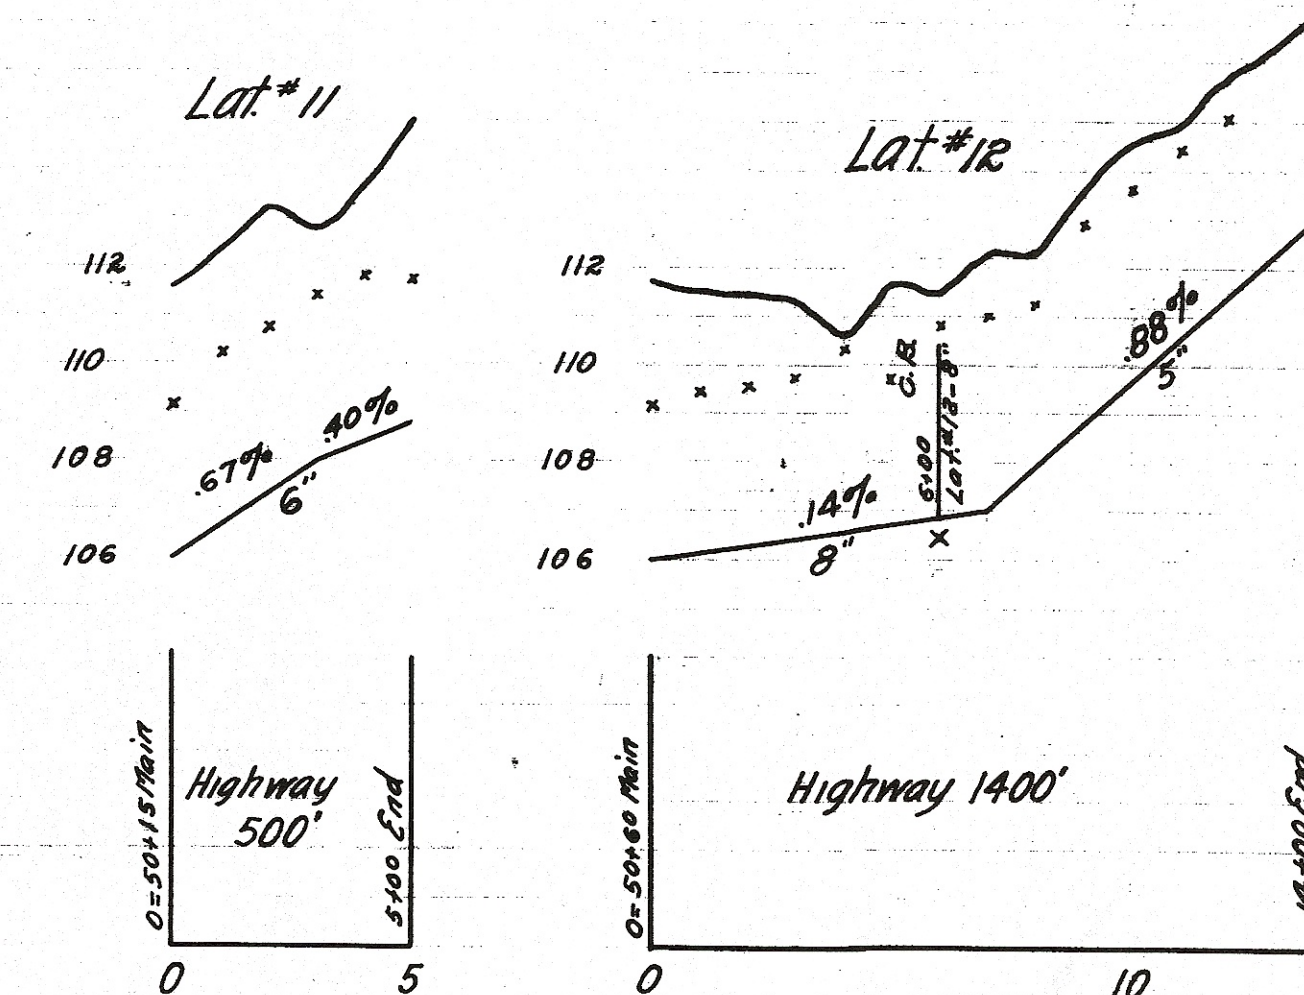
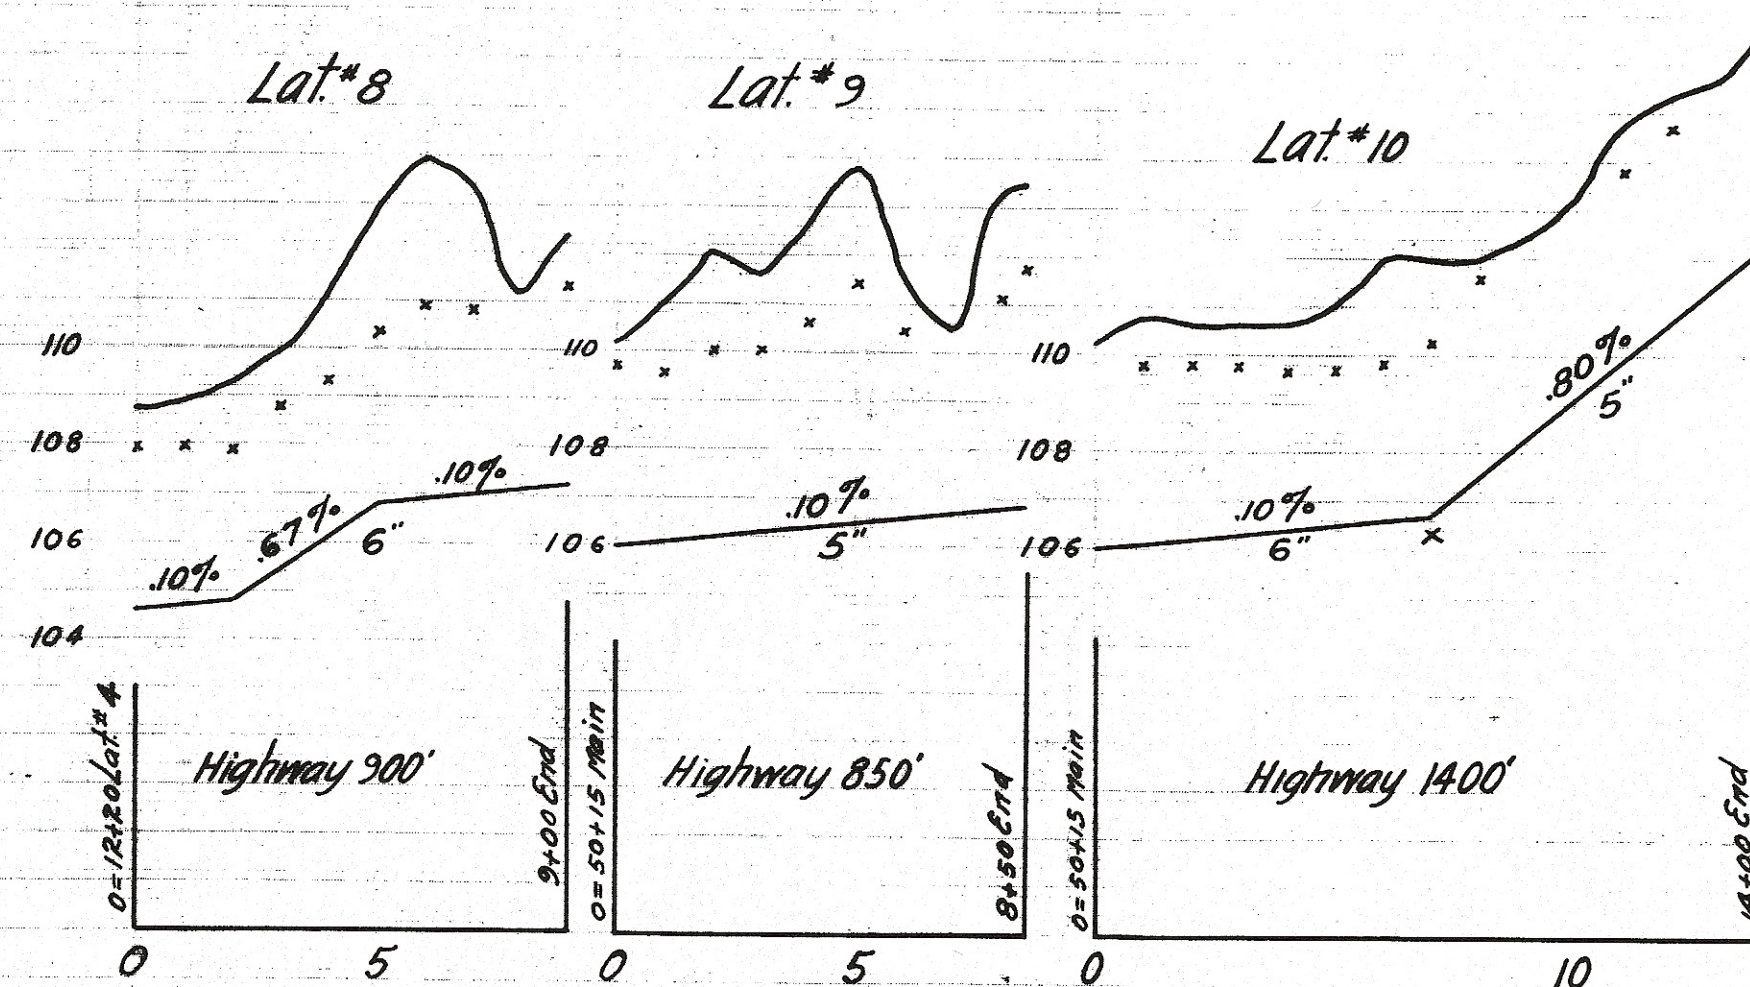
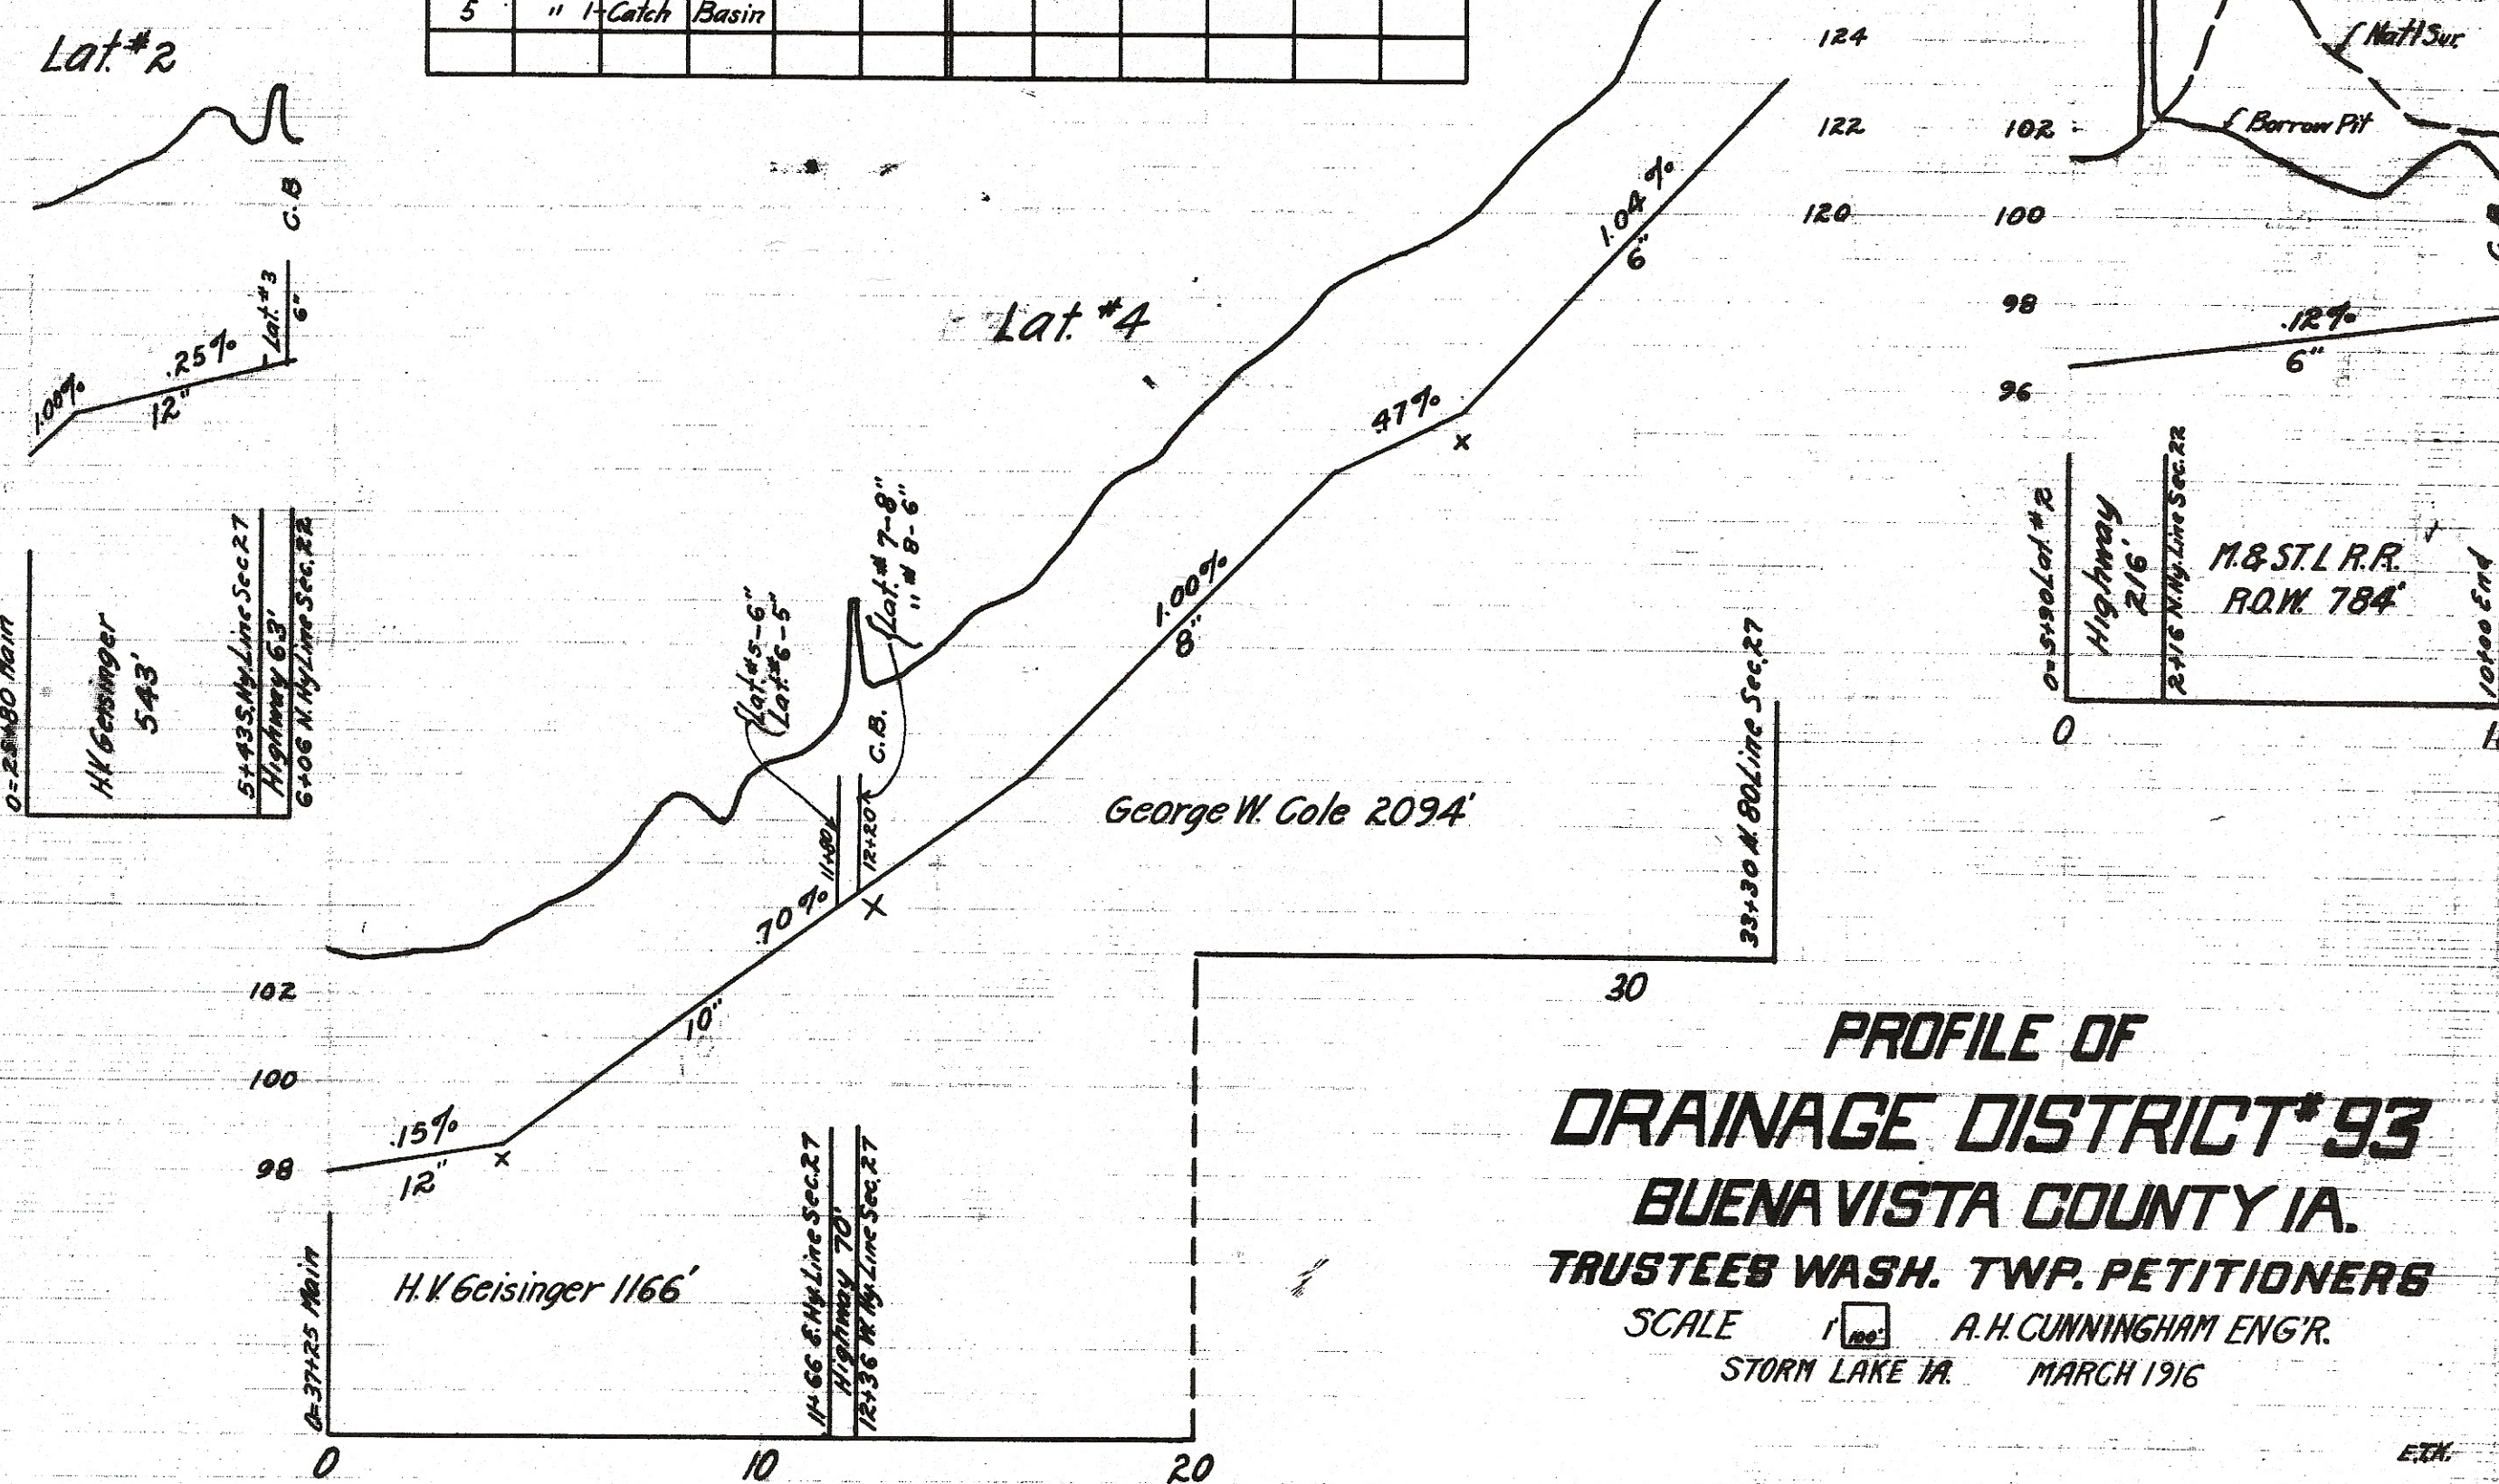


[illegible]

30

**PROFILE OF
DRAINAGE DISTRICT #93
BUENA VISTA COUNTY IA.
TRUSTEES WASH. TWP. PETITIONERS**

SCALE  A.H. CUNNINGHAM ENG'R.

STORM LAKE IA. MARCH 1916