


TABLE OF TILE			
DRAIN	STATION	LENGTH	SIZE
MAIN	0+00	1100	100
"	11+00	26+00	1500
"	26+00	36+00	1000
"	36+00	43+00	700
"	43+00	61+00	1800
"	61+00	70+50	950
"	70+50	86+00	1550
"	86+00	97+00	100
"	97+00	109+46	1246
LAT. 1	0+00	2+00	200
"	2+00	5+00	500
"	5+00	11+50	650
"	11+50	24+04	1254
"	24+04	18+58	1858
"	18+58	3+00	300
"	3+00	17+28	1728
"	17+28	2+59	650
"	2+59	3+17	259
"	3+17	12+00	1200
"	12+00	10+00	1000
"	10+00	17+41	741

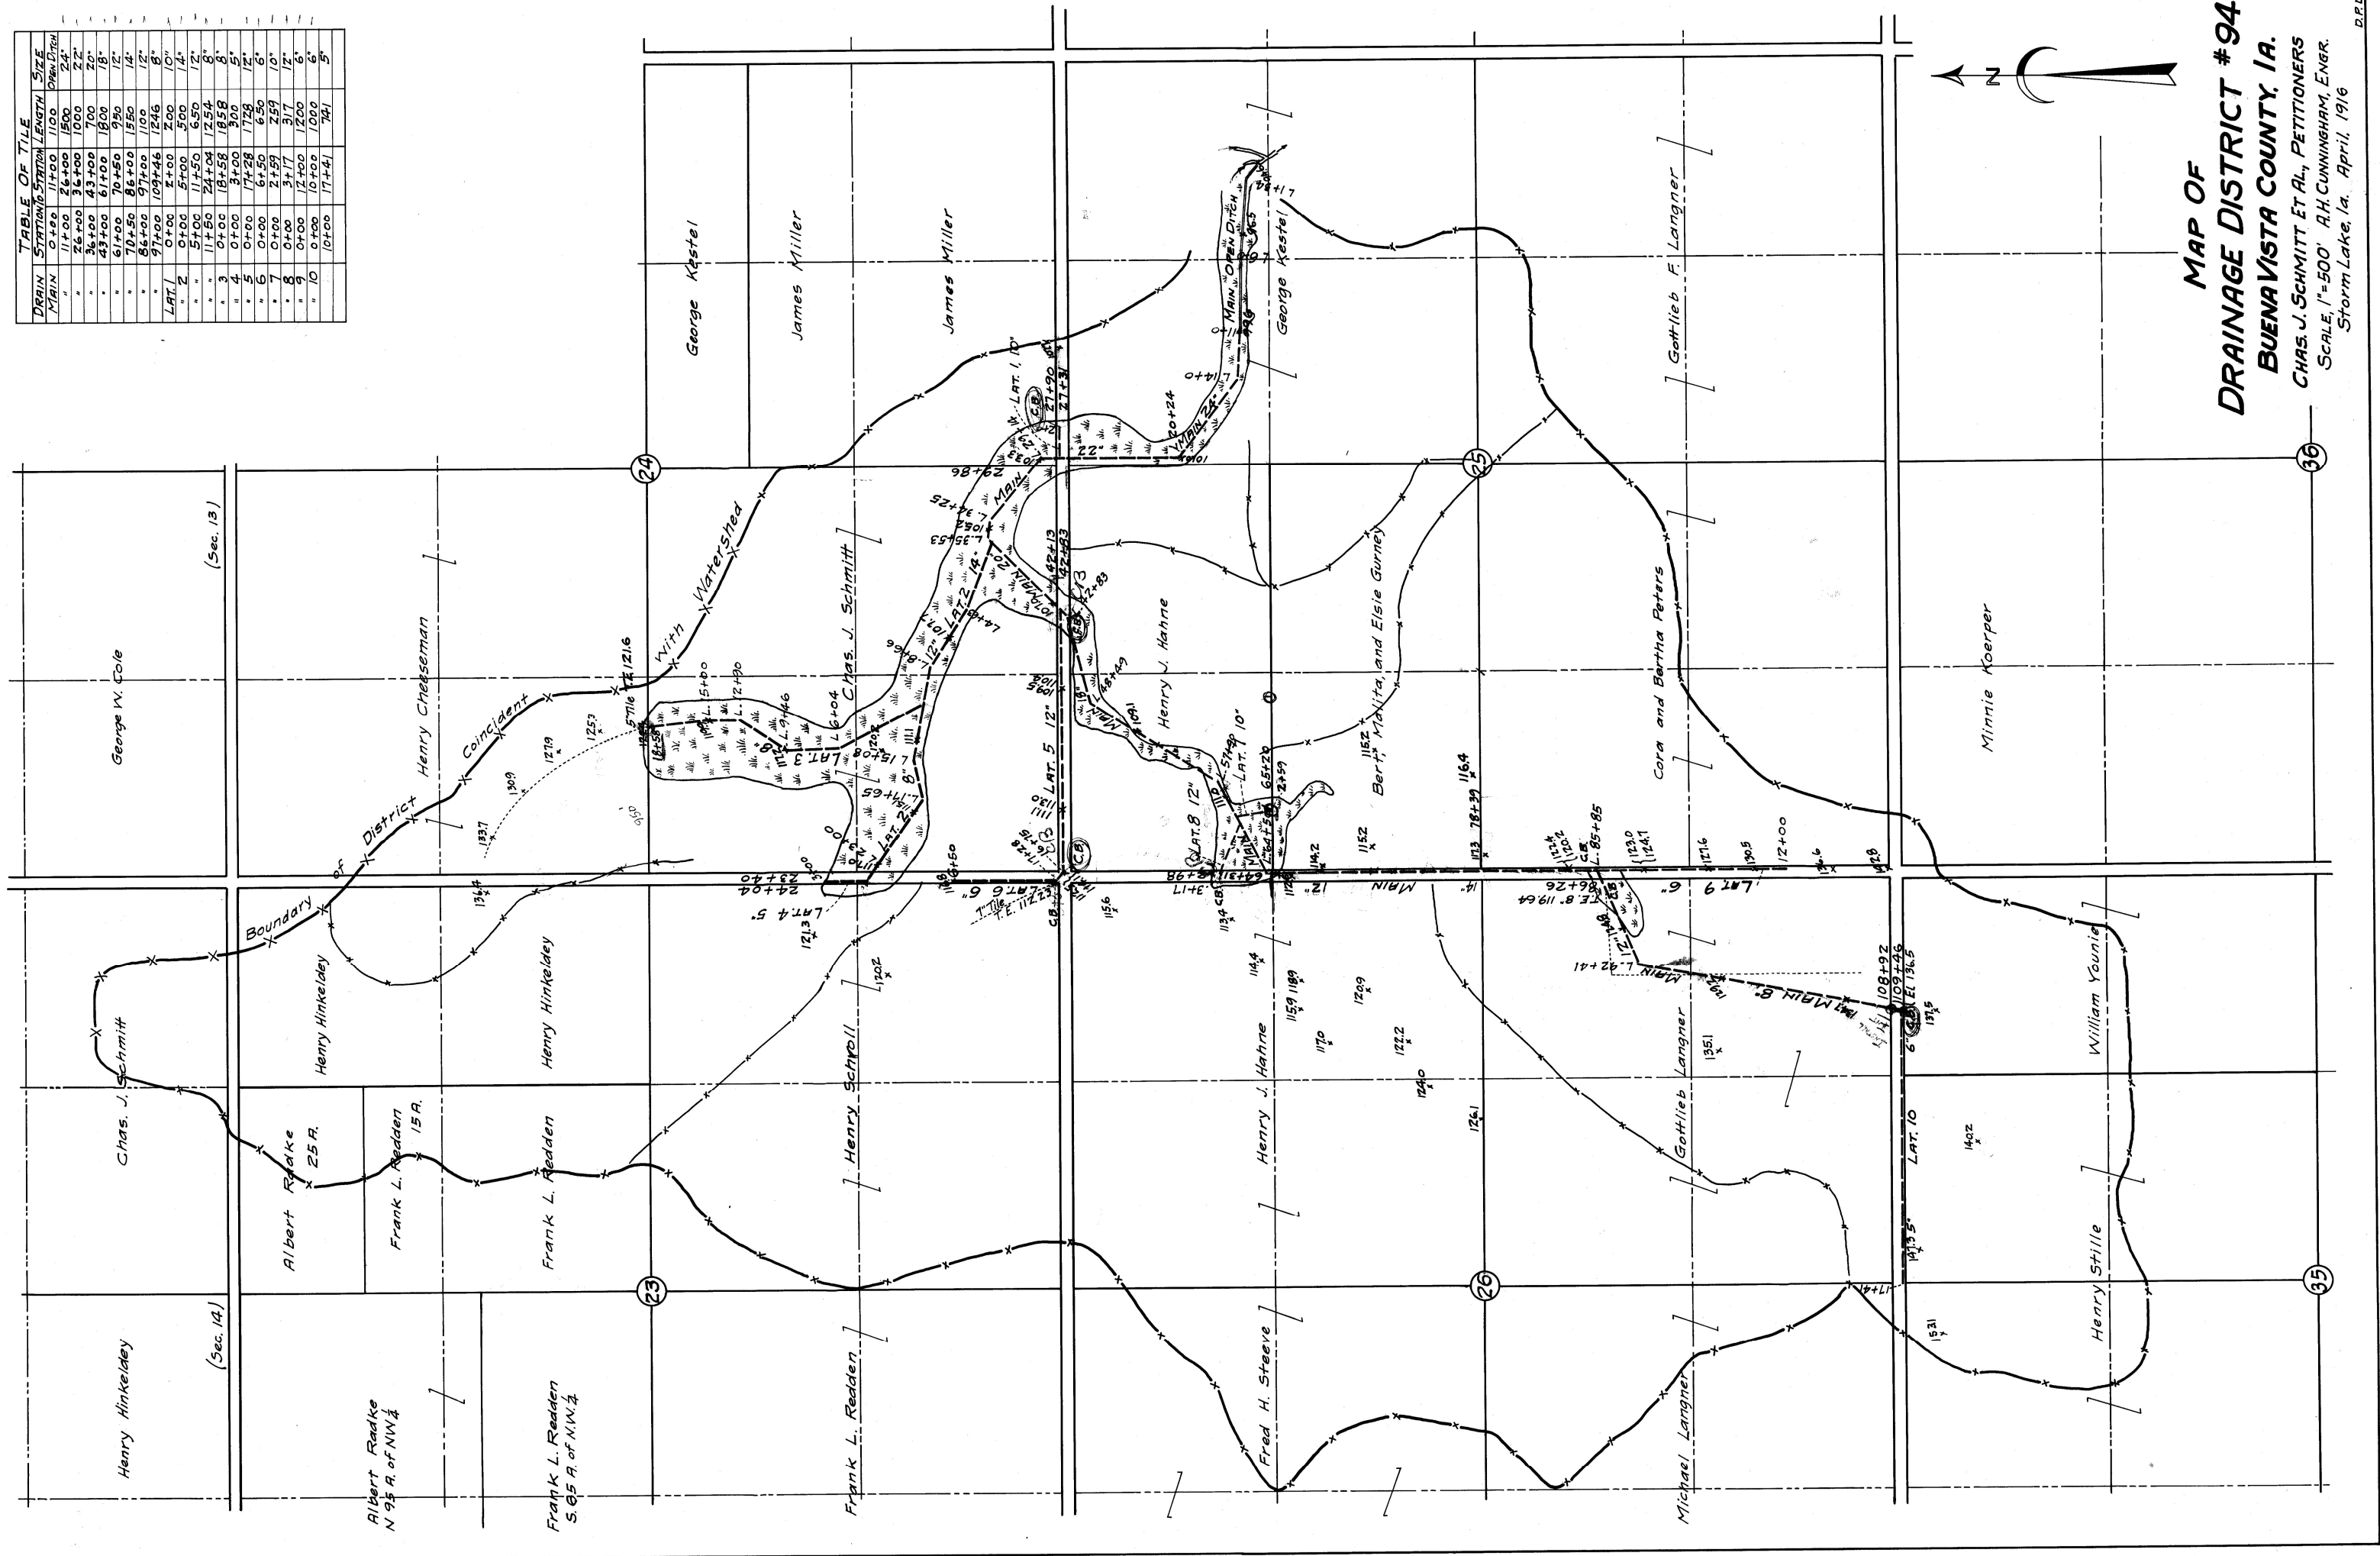

MAP OF
DRAINAGE DISTRICT #94
BUENA VISTA COUNTY, IA.
 CHAS. J. SCHMITT ET AL., PETITIONERS
 SCALE, 1"=500' A.H. CUNNINGHAM, ENGR.
 Storm Lake, Ia. April, 1916