


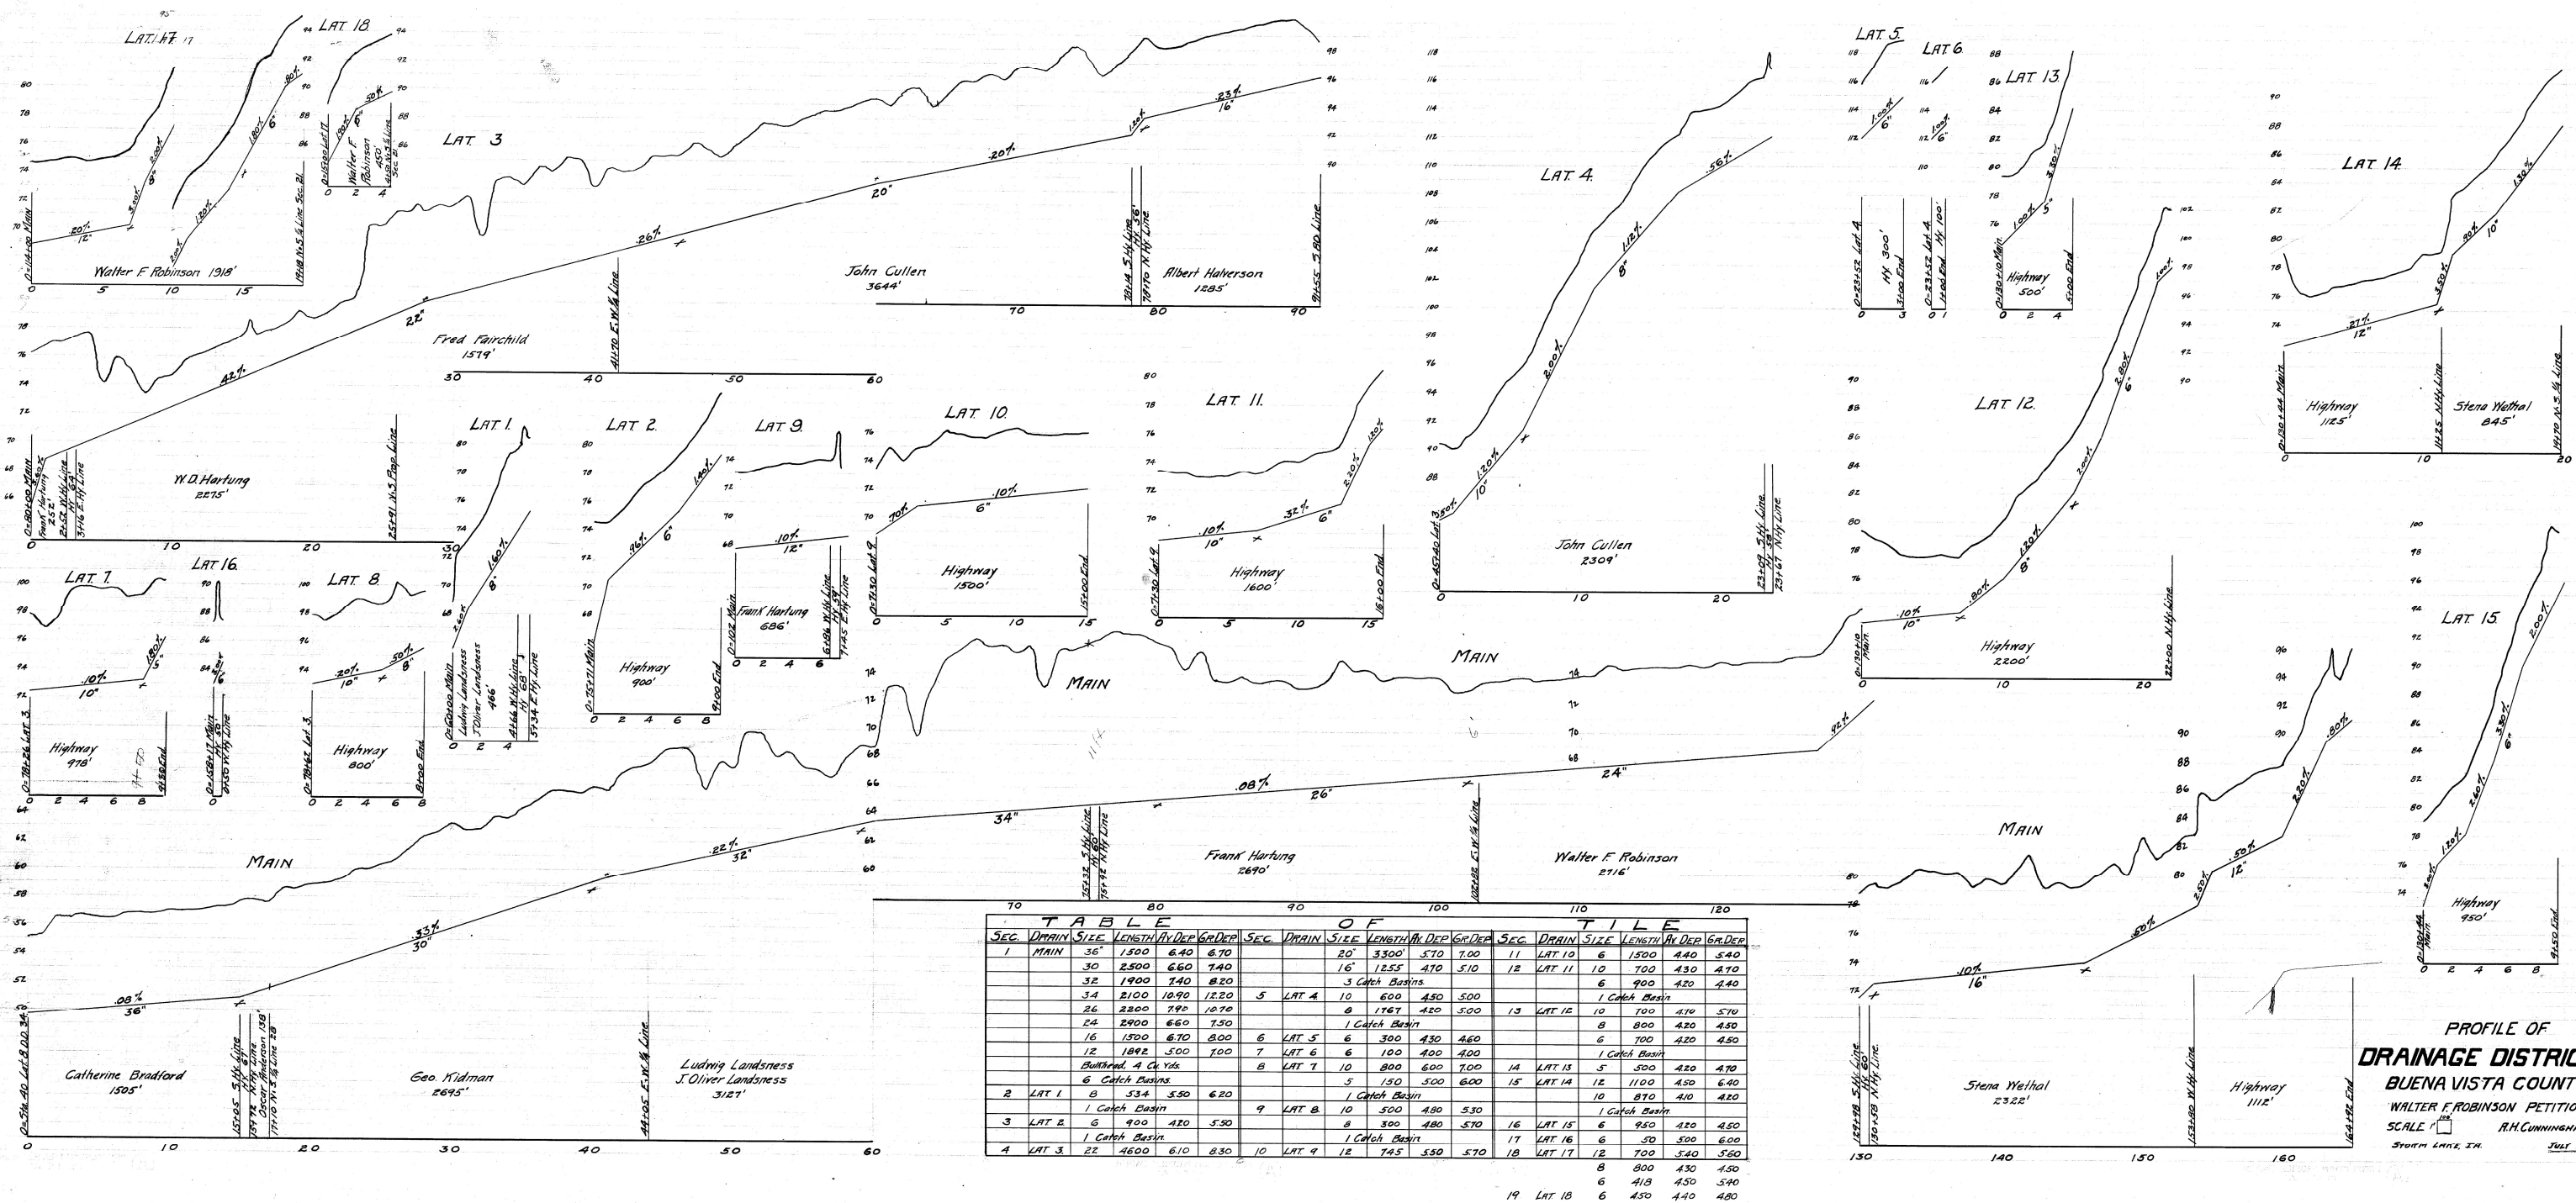

**PROFILE OF
DRAINAGE DISTRICT 96
BUENA VISTA COUNTY IA.**

WALTER F. ROBINSON PETITIONER
SCALE 1" = 100' R.H. CUNNINGHAM ENGR.
STORM LAKE, ILL. JULY 1916