


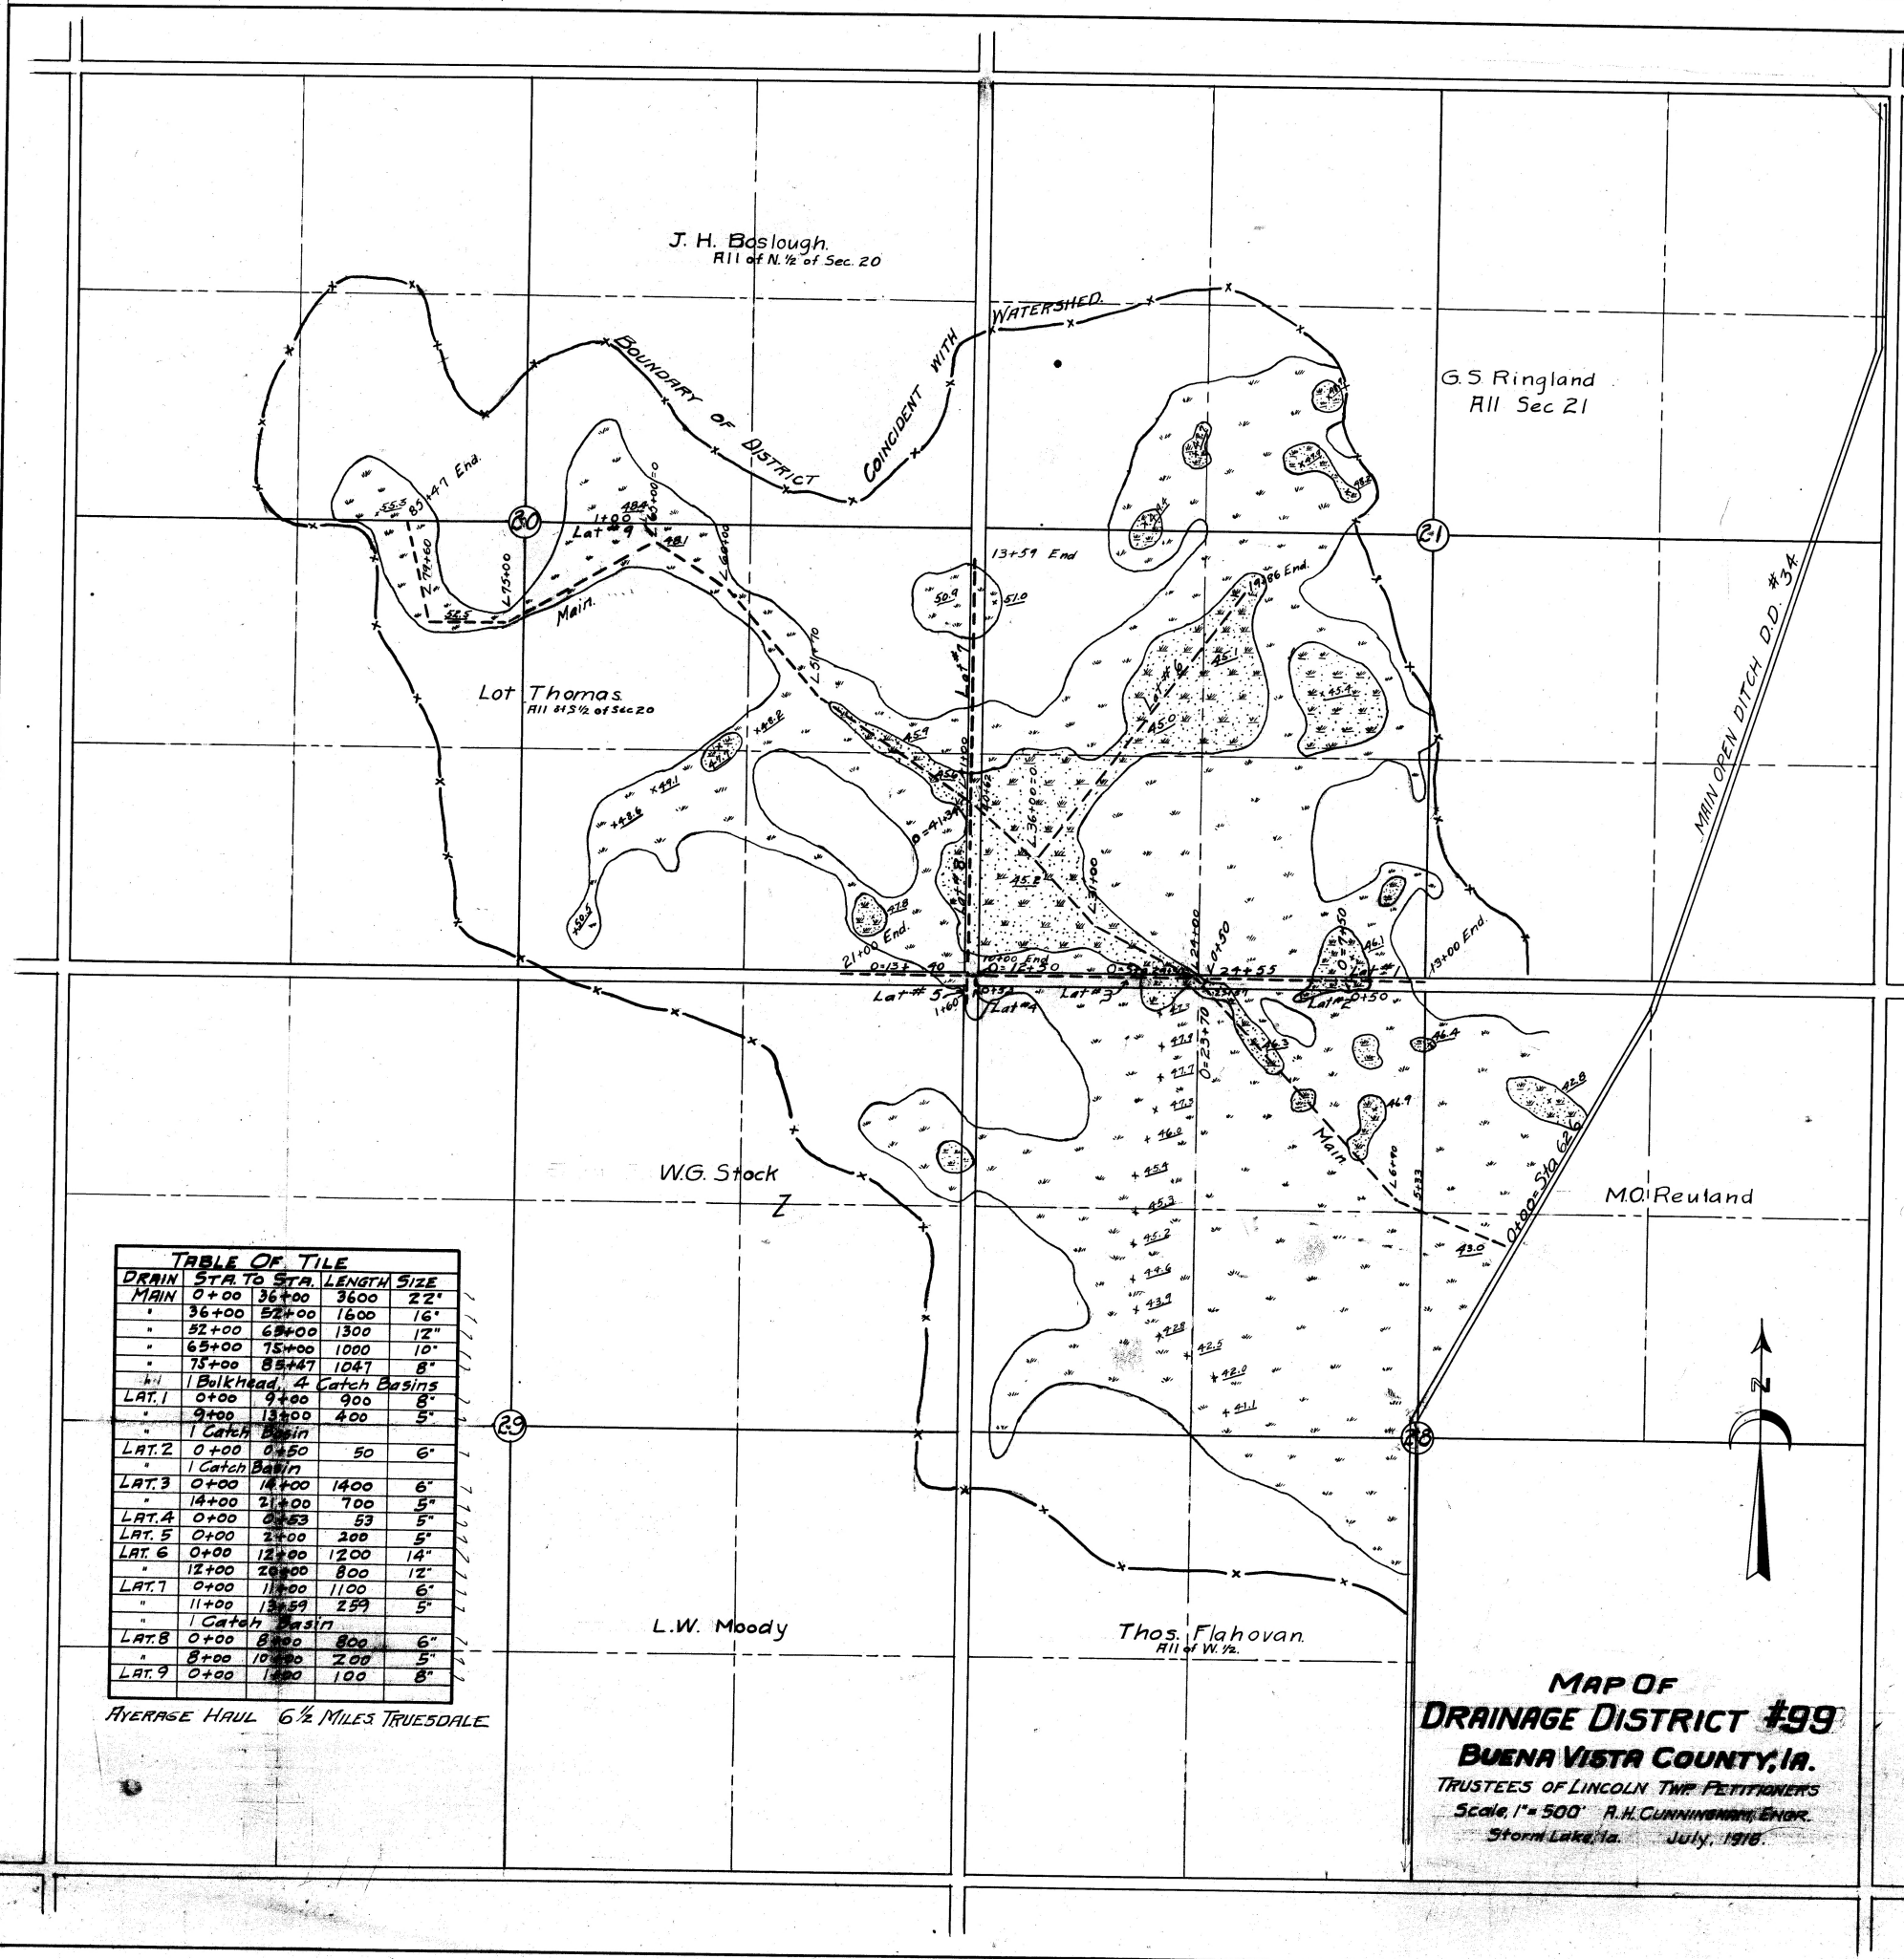

J. H. Baslough.  
R11 of N. 1/2 of Sec. 20

G. S. Ringland  
R11 Sec 21

Lot Thomas  
R11 of S 1/2 of Sec 20

W.G. Stock  
Z

M.O. Reuland

L.W. Moody

Thos. Flahovan.  
R11 of W. 1/2

| TABLE OF TILE              |         |       |        |      |
|----------------------------|---------|-------|--------|------|
| DRAIN                      | STA. TO | STA.  | LENGTH | SIZE |
| MAIN                       | 0+00    | 36+00 | 3600   | 22"  |
| "                          | 36+00   | 52+00 | 1600   | 16"  |
| "                          | 52+00   | 65+00 | 1300   | 12"  |
| "                          | 65+00   | 75+00 | 1000   | 10"  |
| "                          | 75+00   | 85+47 | 1047   | 8"   |
| 1 Bulkhead, 4 Catch Basins |         |       |        |      |
| LAT. 1                     | 0+00    | 9+00  | 900    | 8"   |
| "                          | 9+00    | 13+00 | 400    | 5"   |
| 1 Catch Basin              |         |       |        |      |
| LAT. 2                     | 0+00    | 0+50  | 50     | 6"   |
| 1 Catch Basin              |         |       |        |      |
| LAT. 3                     | 0+00    | 14+00 | 1400   | 6"   |
| "                          | 14+00   | 21+00 | 700    | 5"   |
| LAT. 4                     | 0+00    | 0+53  | 53     | 5"   |
| LAT. 5                     | 0+00    | 2+00  | 200    | 5"   |
| LAT. 6                     | 0+00    | 12+00 | 1200   | 14"  |
| "                          | 12+00   | 20+00 | 800    | 12"  |
| LAT. 7                     | 0+00    | 11+00 | 1100   | 6"   |
| "                          | 11+00   | 13+59 | 259    | 5"   |
| 1 Catch Basin              |         |       |        |      |
| LAT. 8                     | 0+00    | 8+00  | 800    | 6"   |
| "                          | 8+00    | 10+00 | 200    | 5"   |
| LAT. 9                     | 0+00    | 1+00  | 100    | 6"   |

AVERAGE HAUL 6 1/2 MILES TRUESDALE

MAP OF  
**DRAINAGE DISTRICT #99**  
**BUENA VISTA COUNTY, IA.**  
TRUSTEES OF LINCOLN TWP. PETITIONERS  
Scale, 1" = 500' R. H. CUNNINGHAM, ENGR.  
Storm Lake, Ia. July, 1916.