

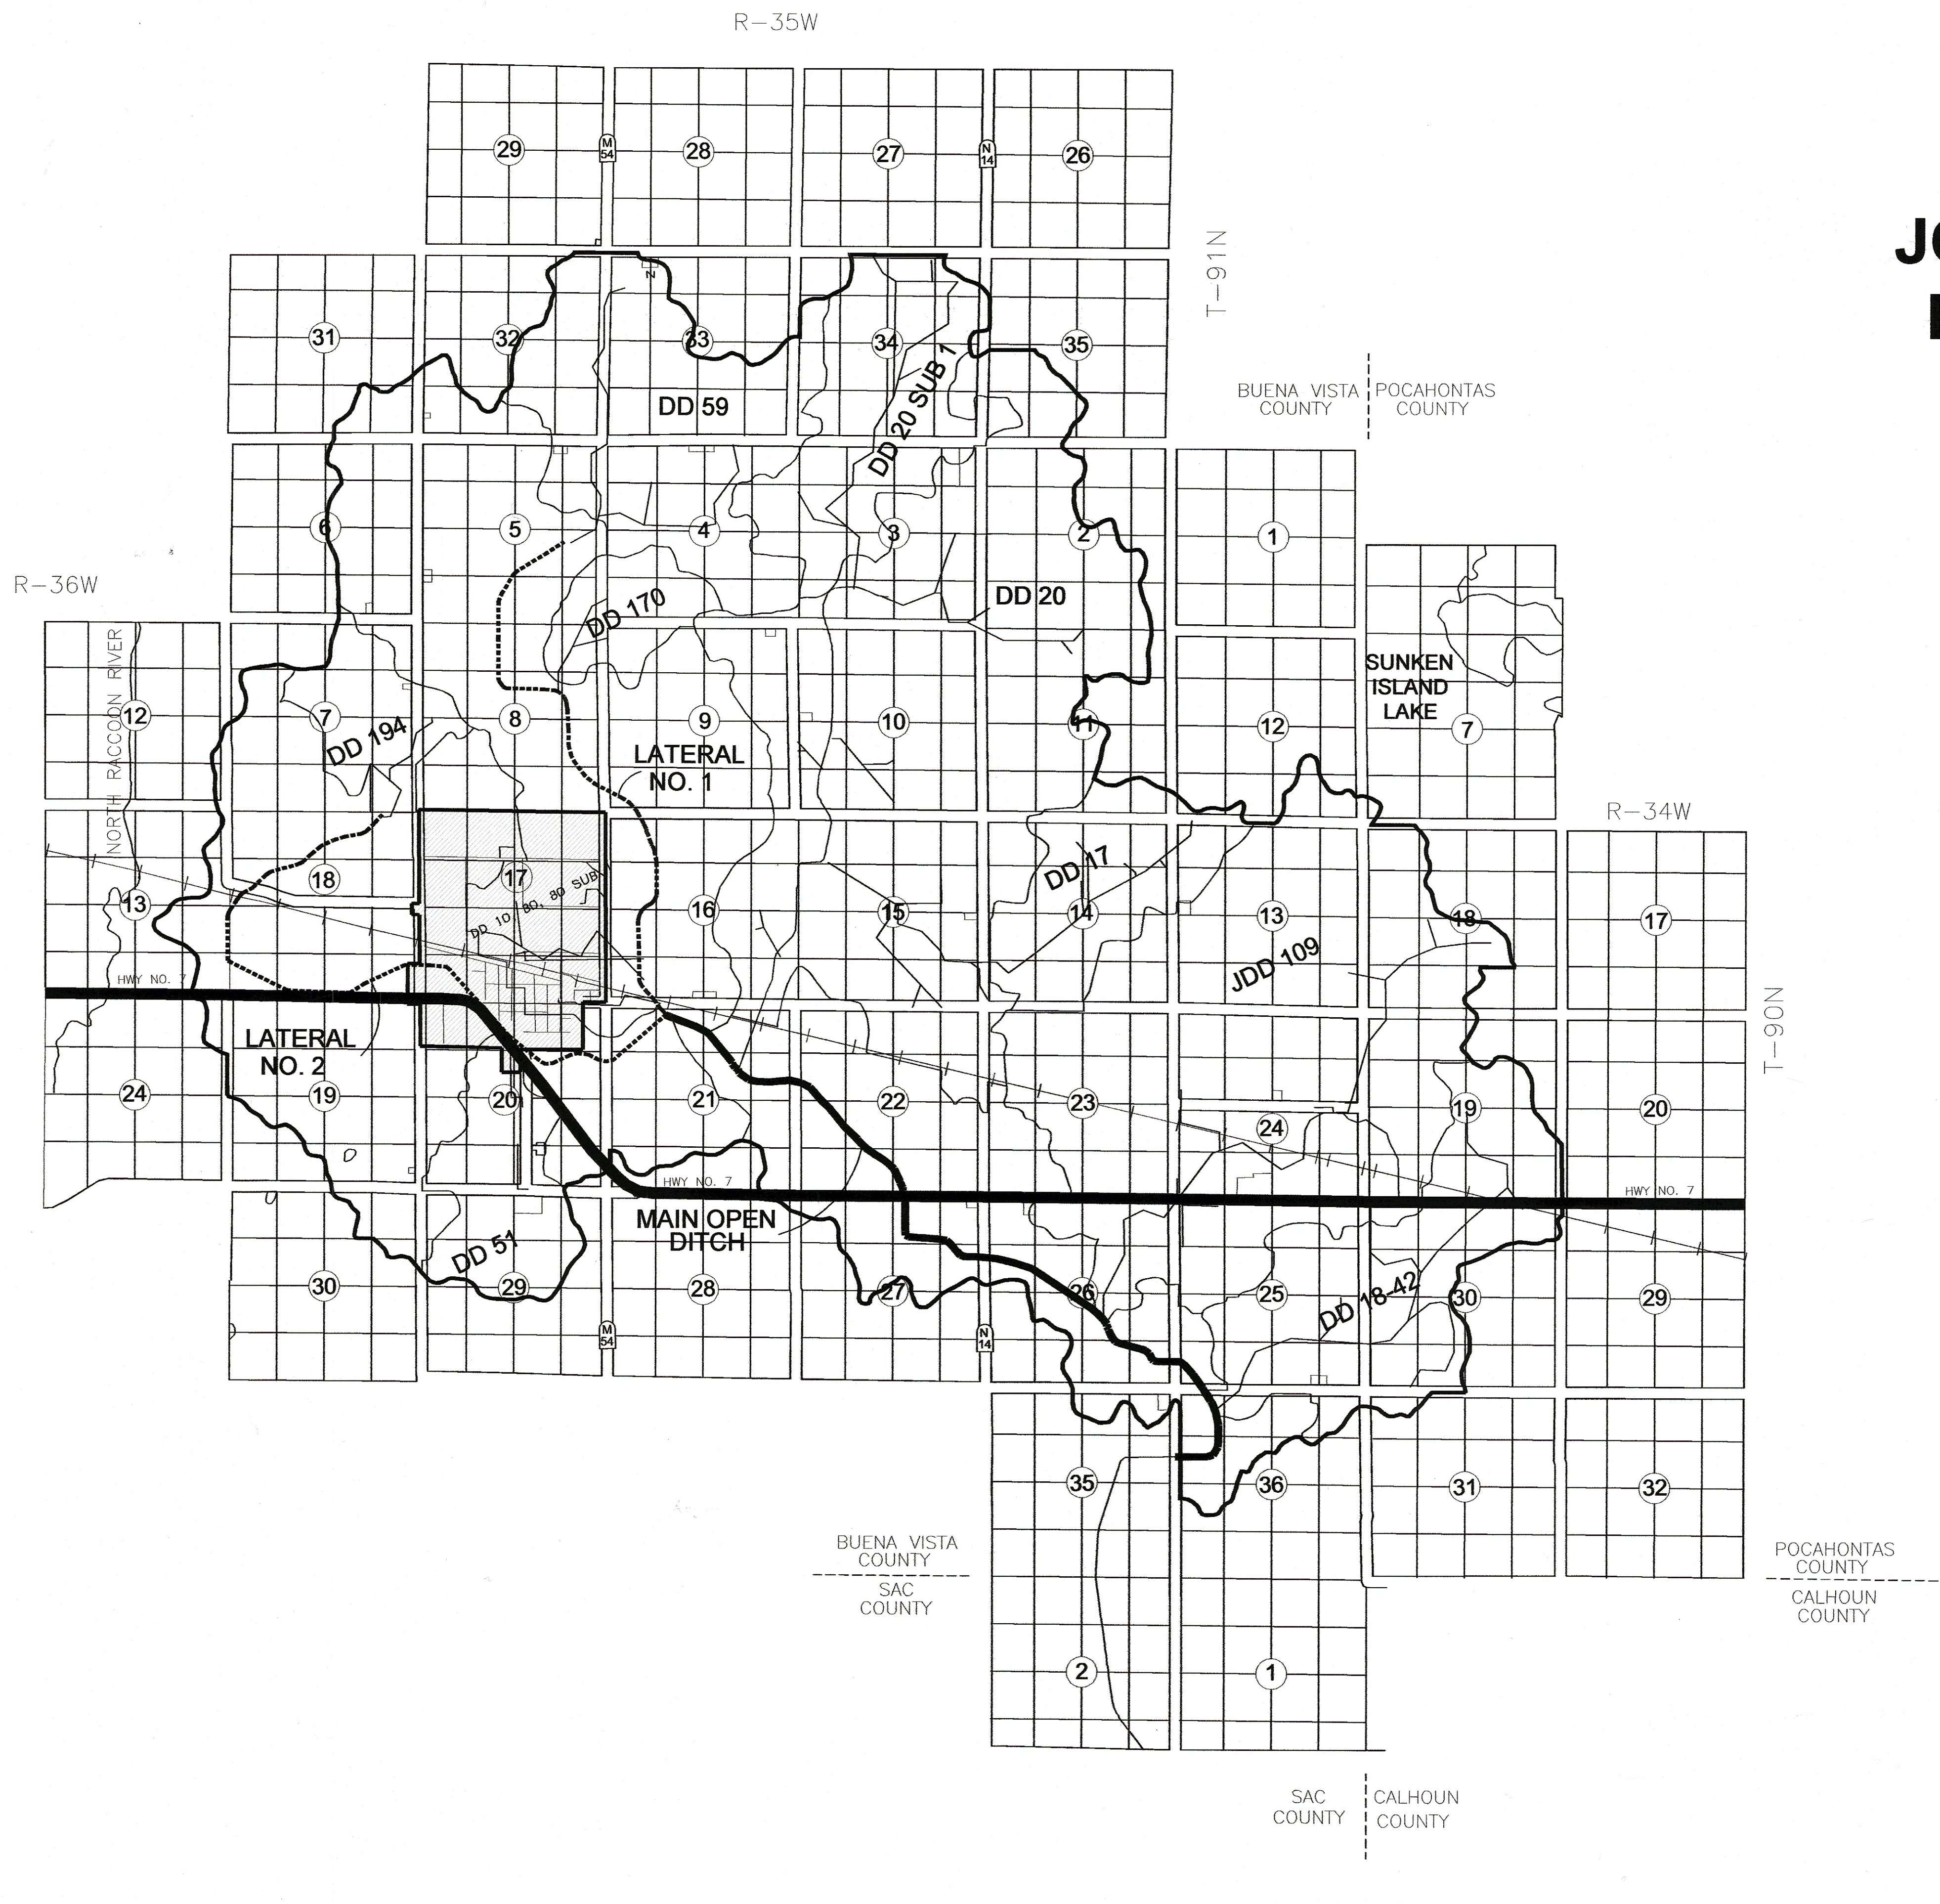


RECLASSIFICATION PLAT JOINT DRAINAGE DISTRICT NO. 1 BUENA VISTA & POCAHONTAS COUNTIES, IOWA

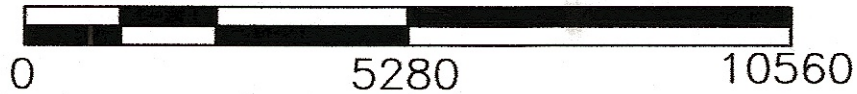

LEGEND	
	STATE HIGHWAY
	COUNTY HIGHWAY
	DRAINAGE DISTRICT BOUNDARY
	INTERNAL WATERSHED BOUNDARY
	JDD #1 MAIN OPEN DITCH
	CITY OF NEWELL CORPORATE LIMITS

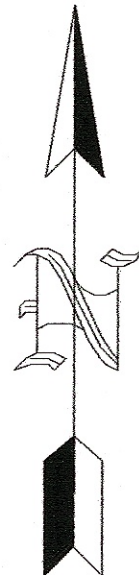

	CONSULTING ENGINEERS		DESIGN BY:	PROJ. NO.
	1725 N. LAKE AVENUE		I.D.D.	036167
	P.O. BOX 458		DRAWN BY:	DATE
	STORM LAKE, IOWA 50588		B.W.B	6-05
712-732-7745		CHECKED BY:	DWG. NO.	
		I.D.D.	1 OF 41	