



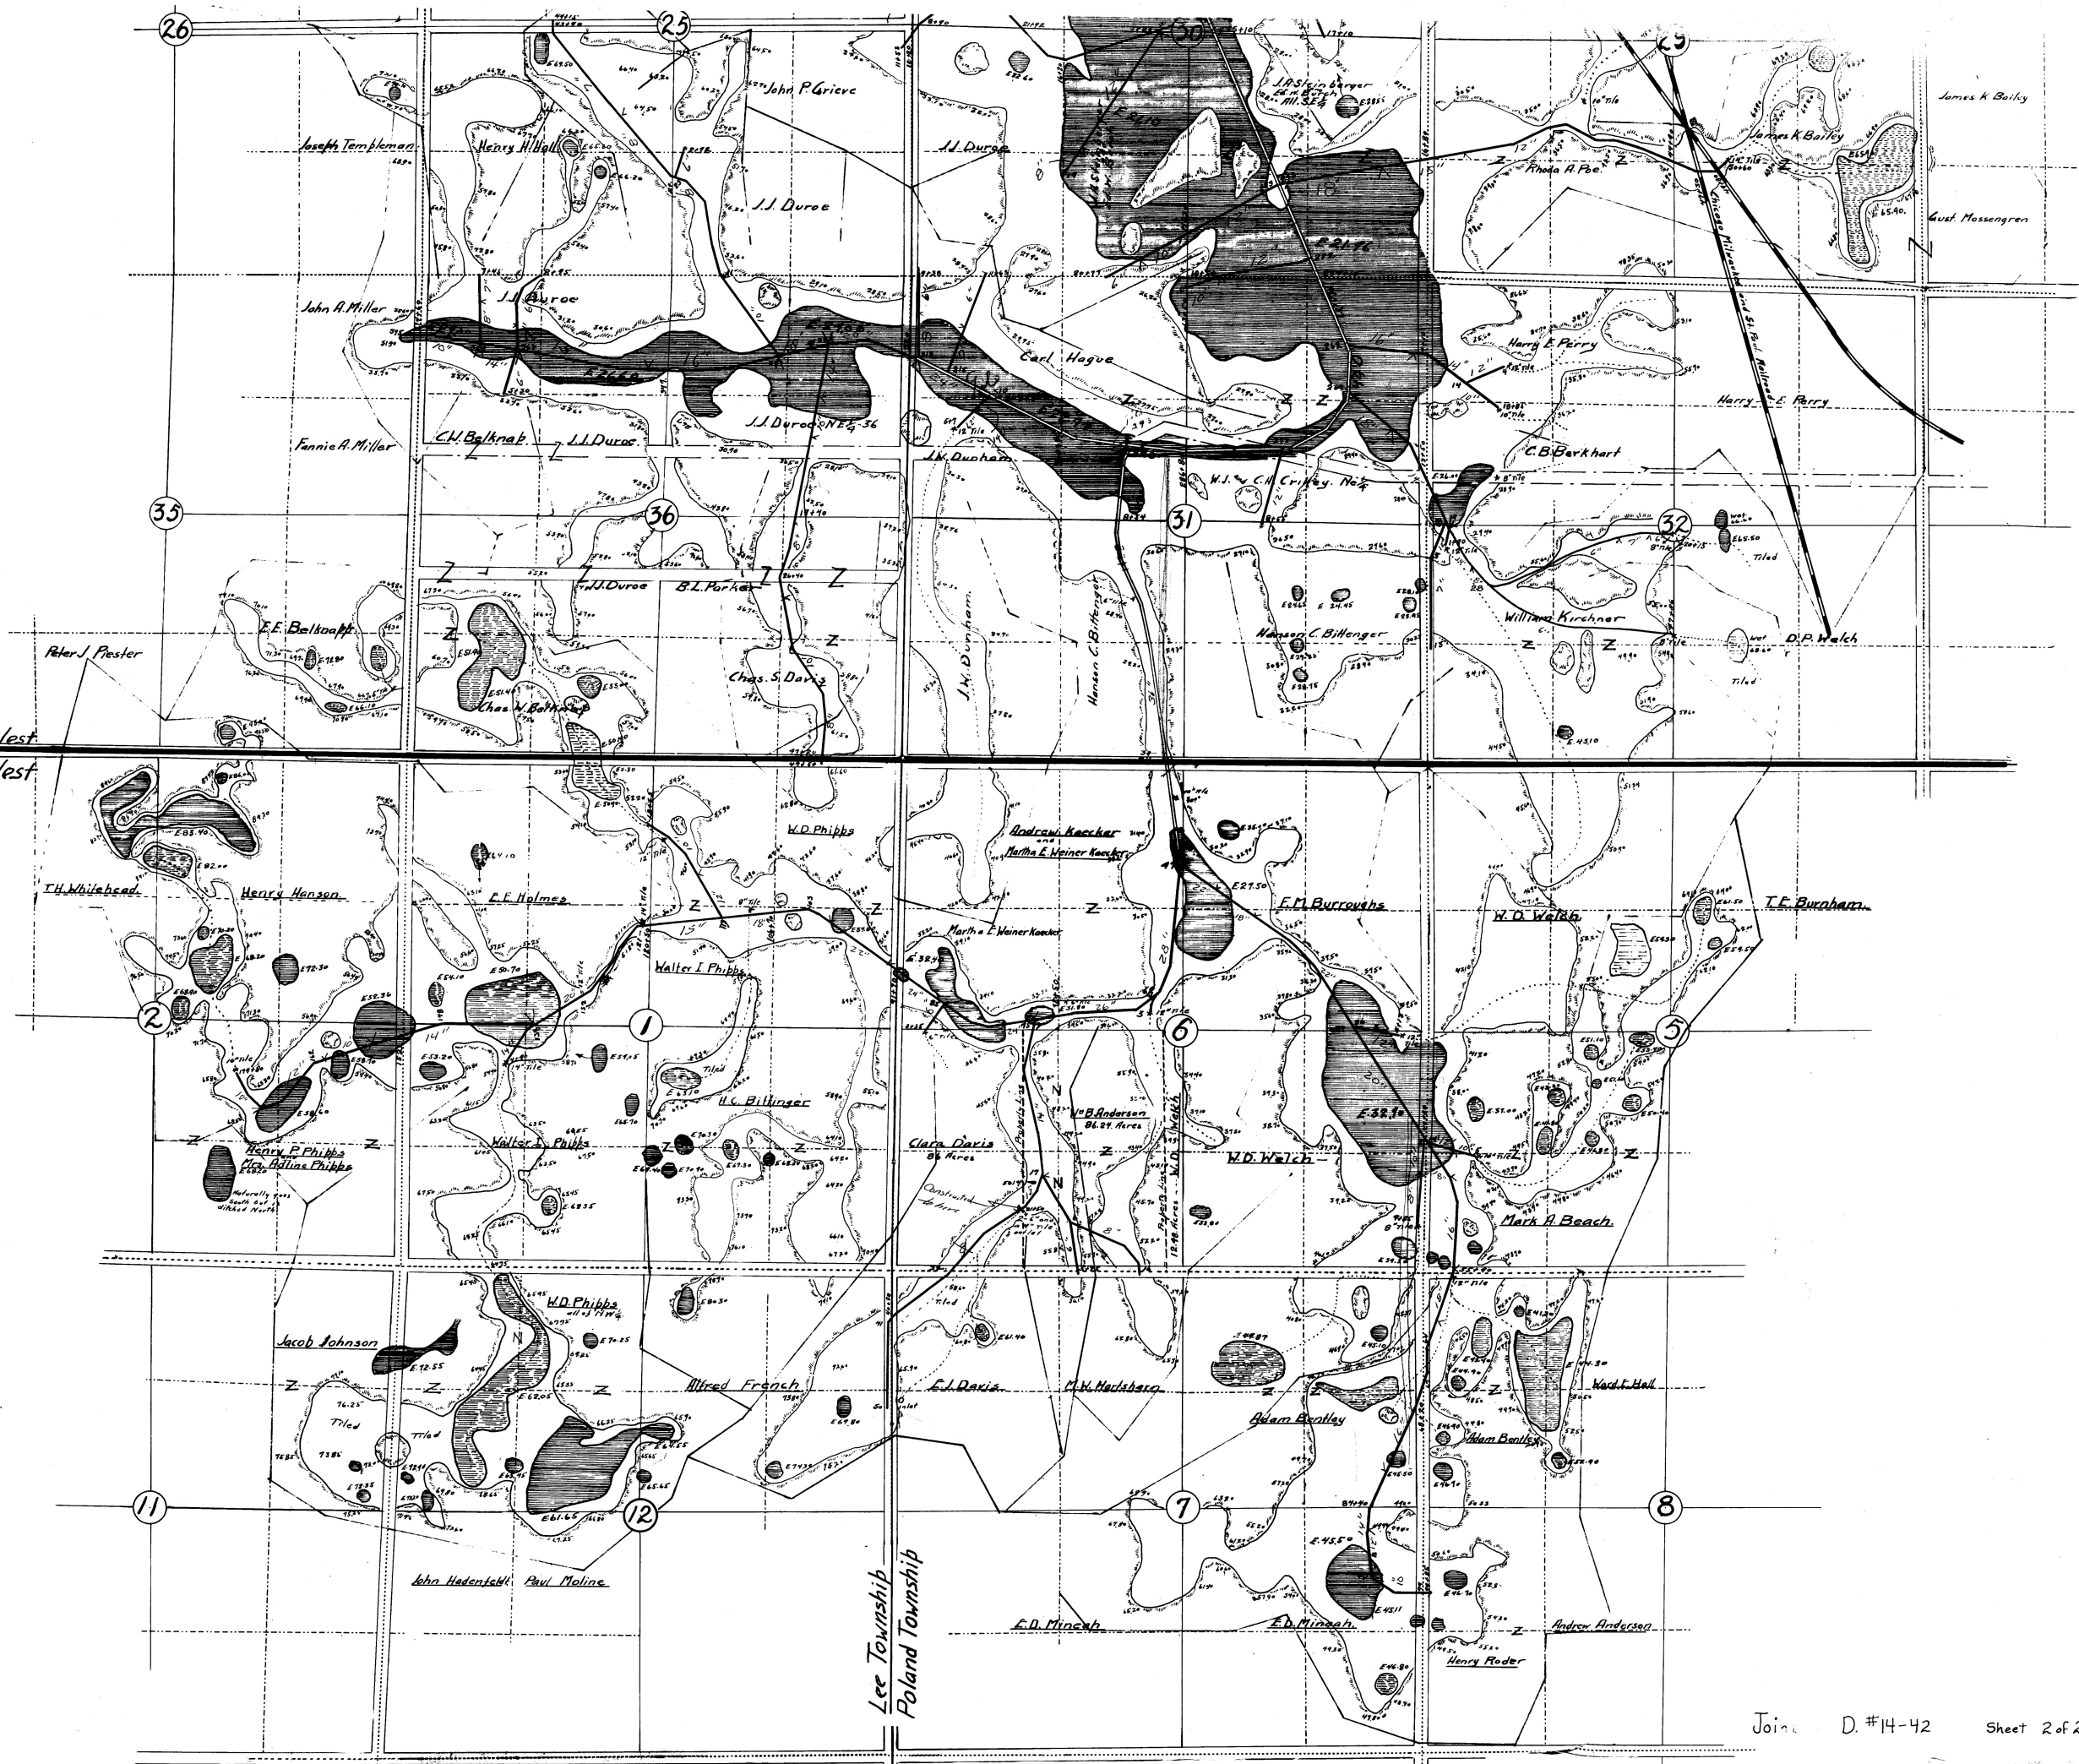

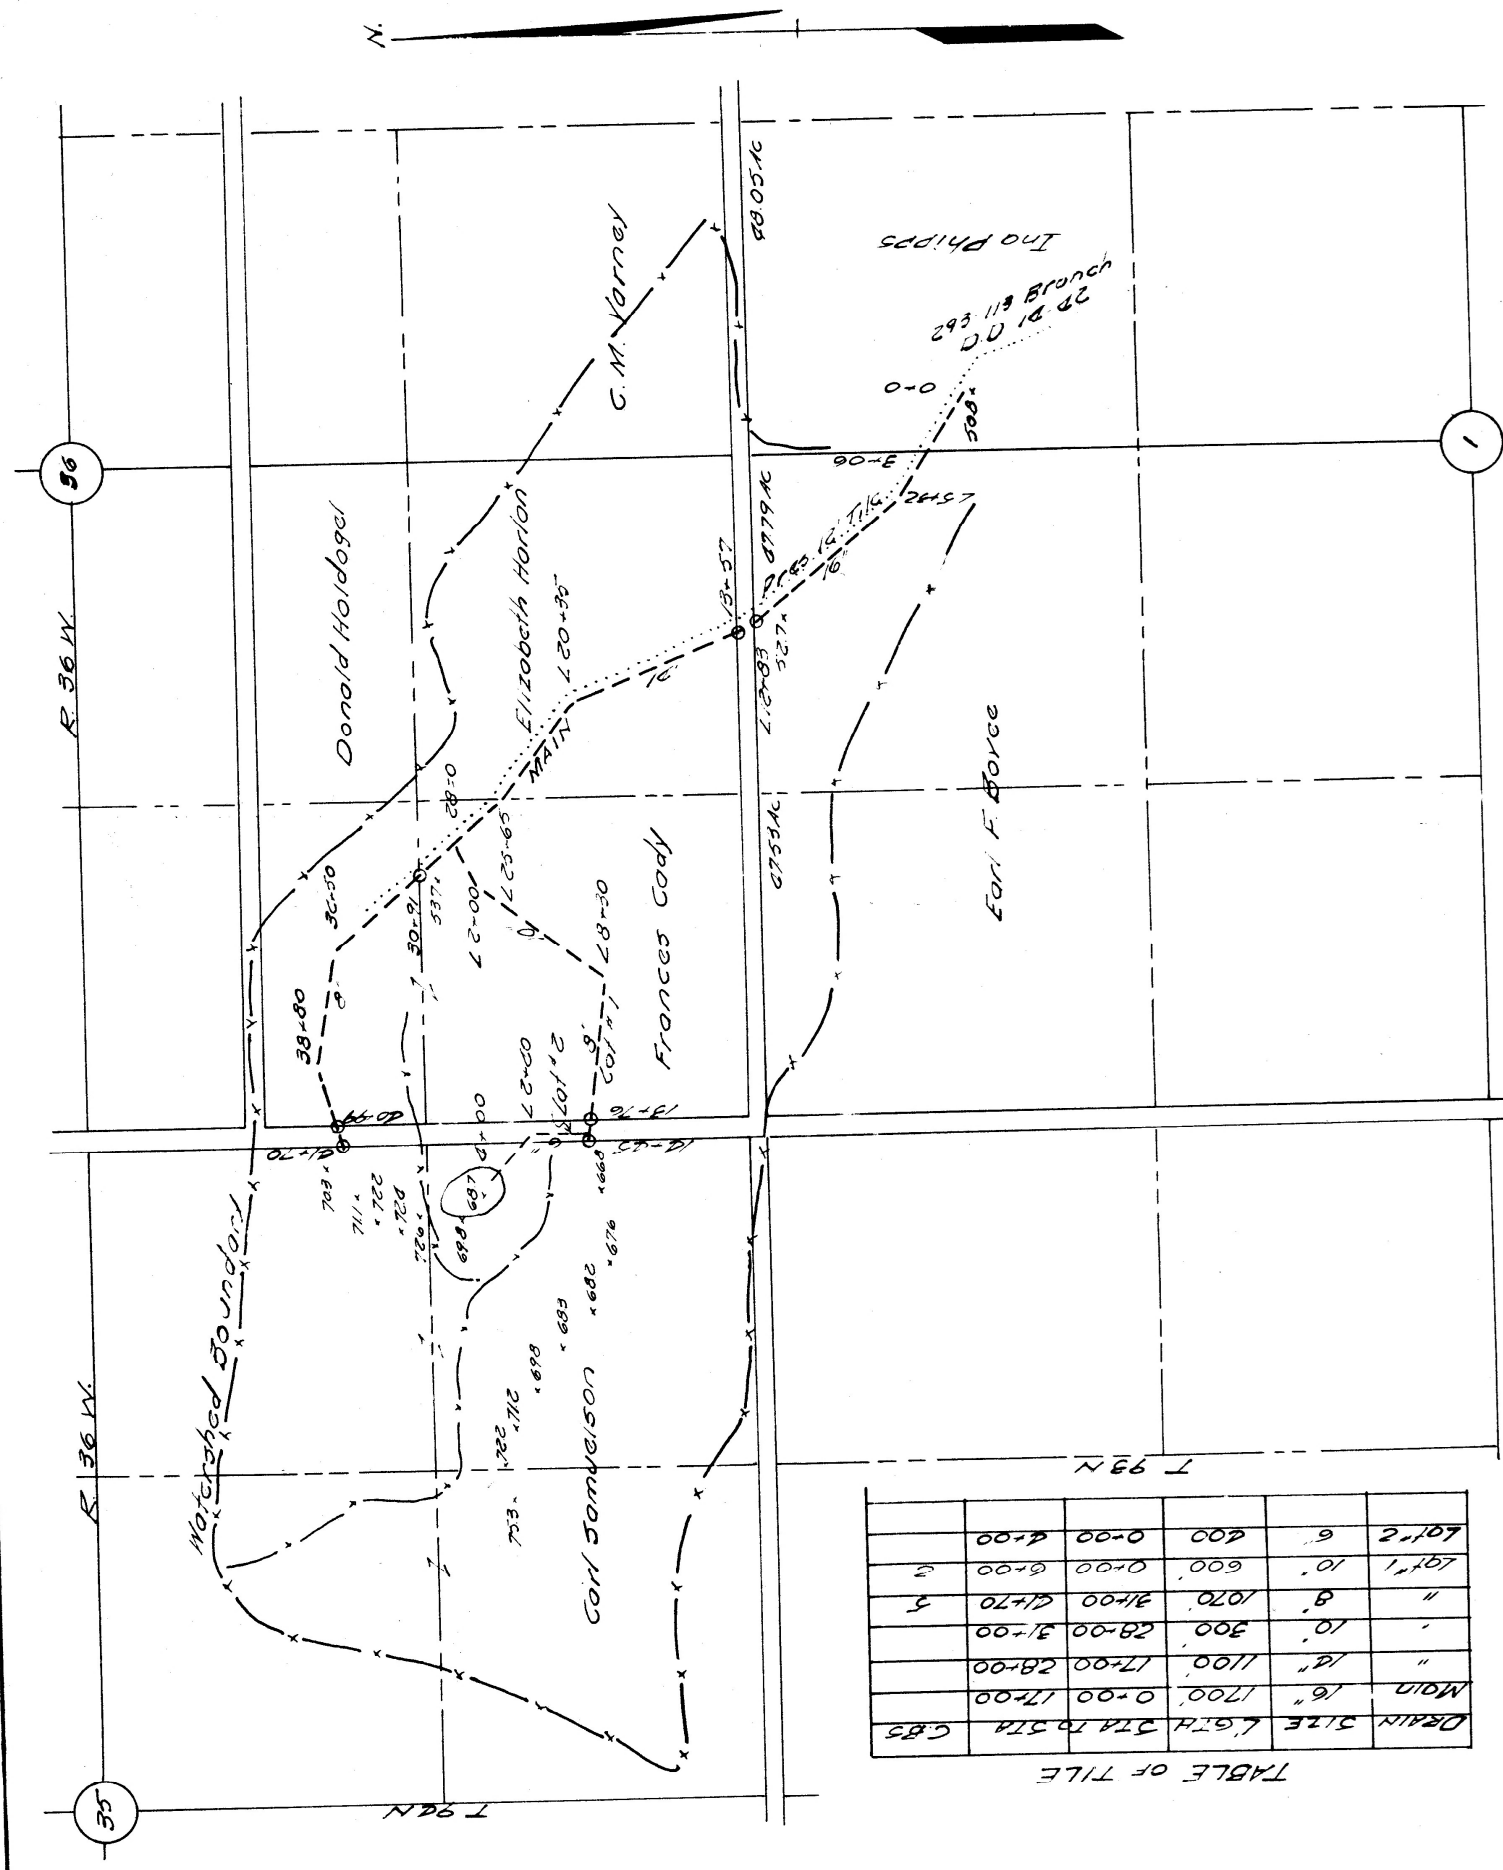

MAP OF
SUB DRAINAGE DISTRICT NO. 1
JOINT DRAINAGE DISTRICT NO 14-42
 CLAY AND BUENA VISTA COUNTIES IOWA
 HERDLAND AND LEE TOWNSHIPS

Frances Cody, Petitioner
 Scale 1"=500' Storm Lake, Iowa
 C. G. Mc Coun Commissioner for Clay County
 A. H. Cunningham Commissioner for Buena Vista County
 M. W. Bennett Engr.