


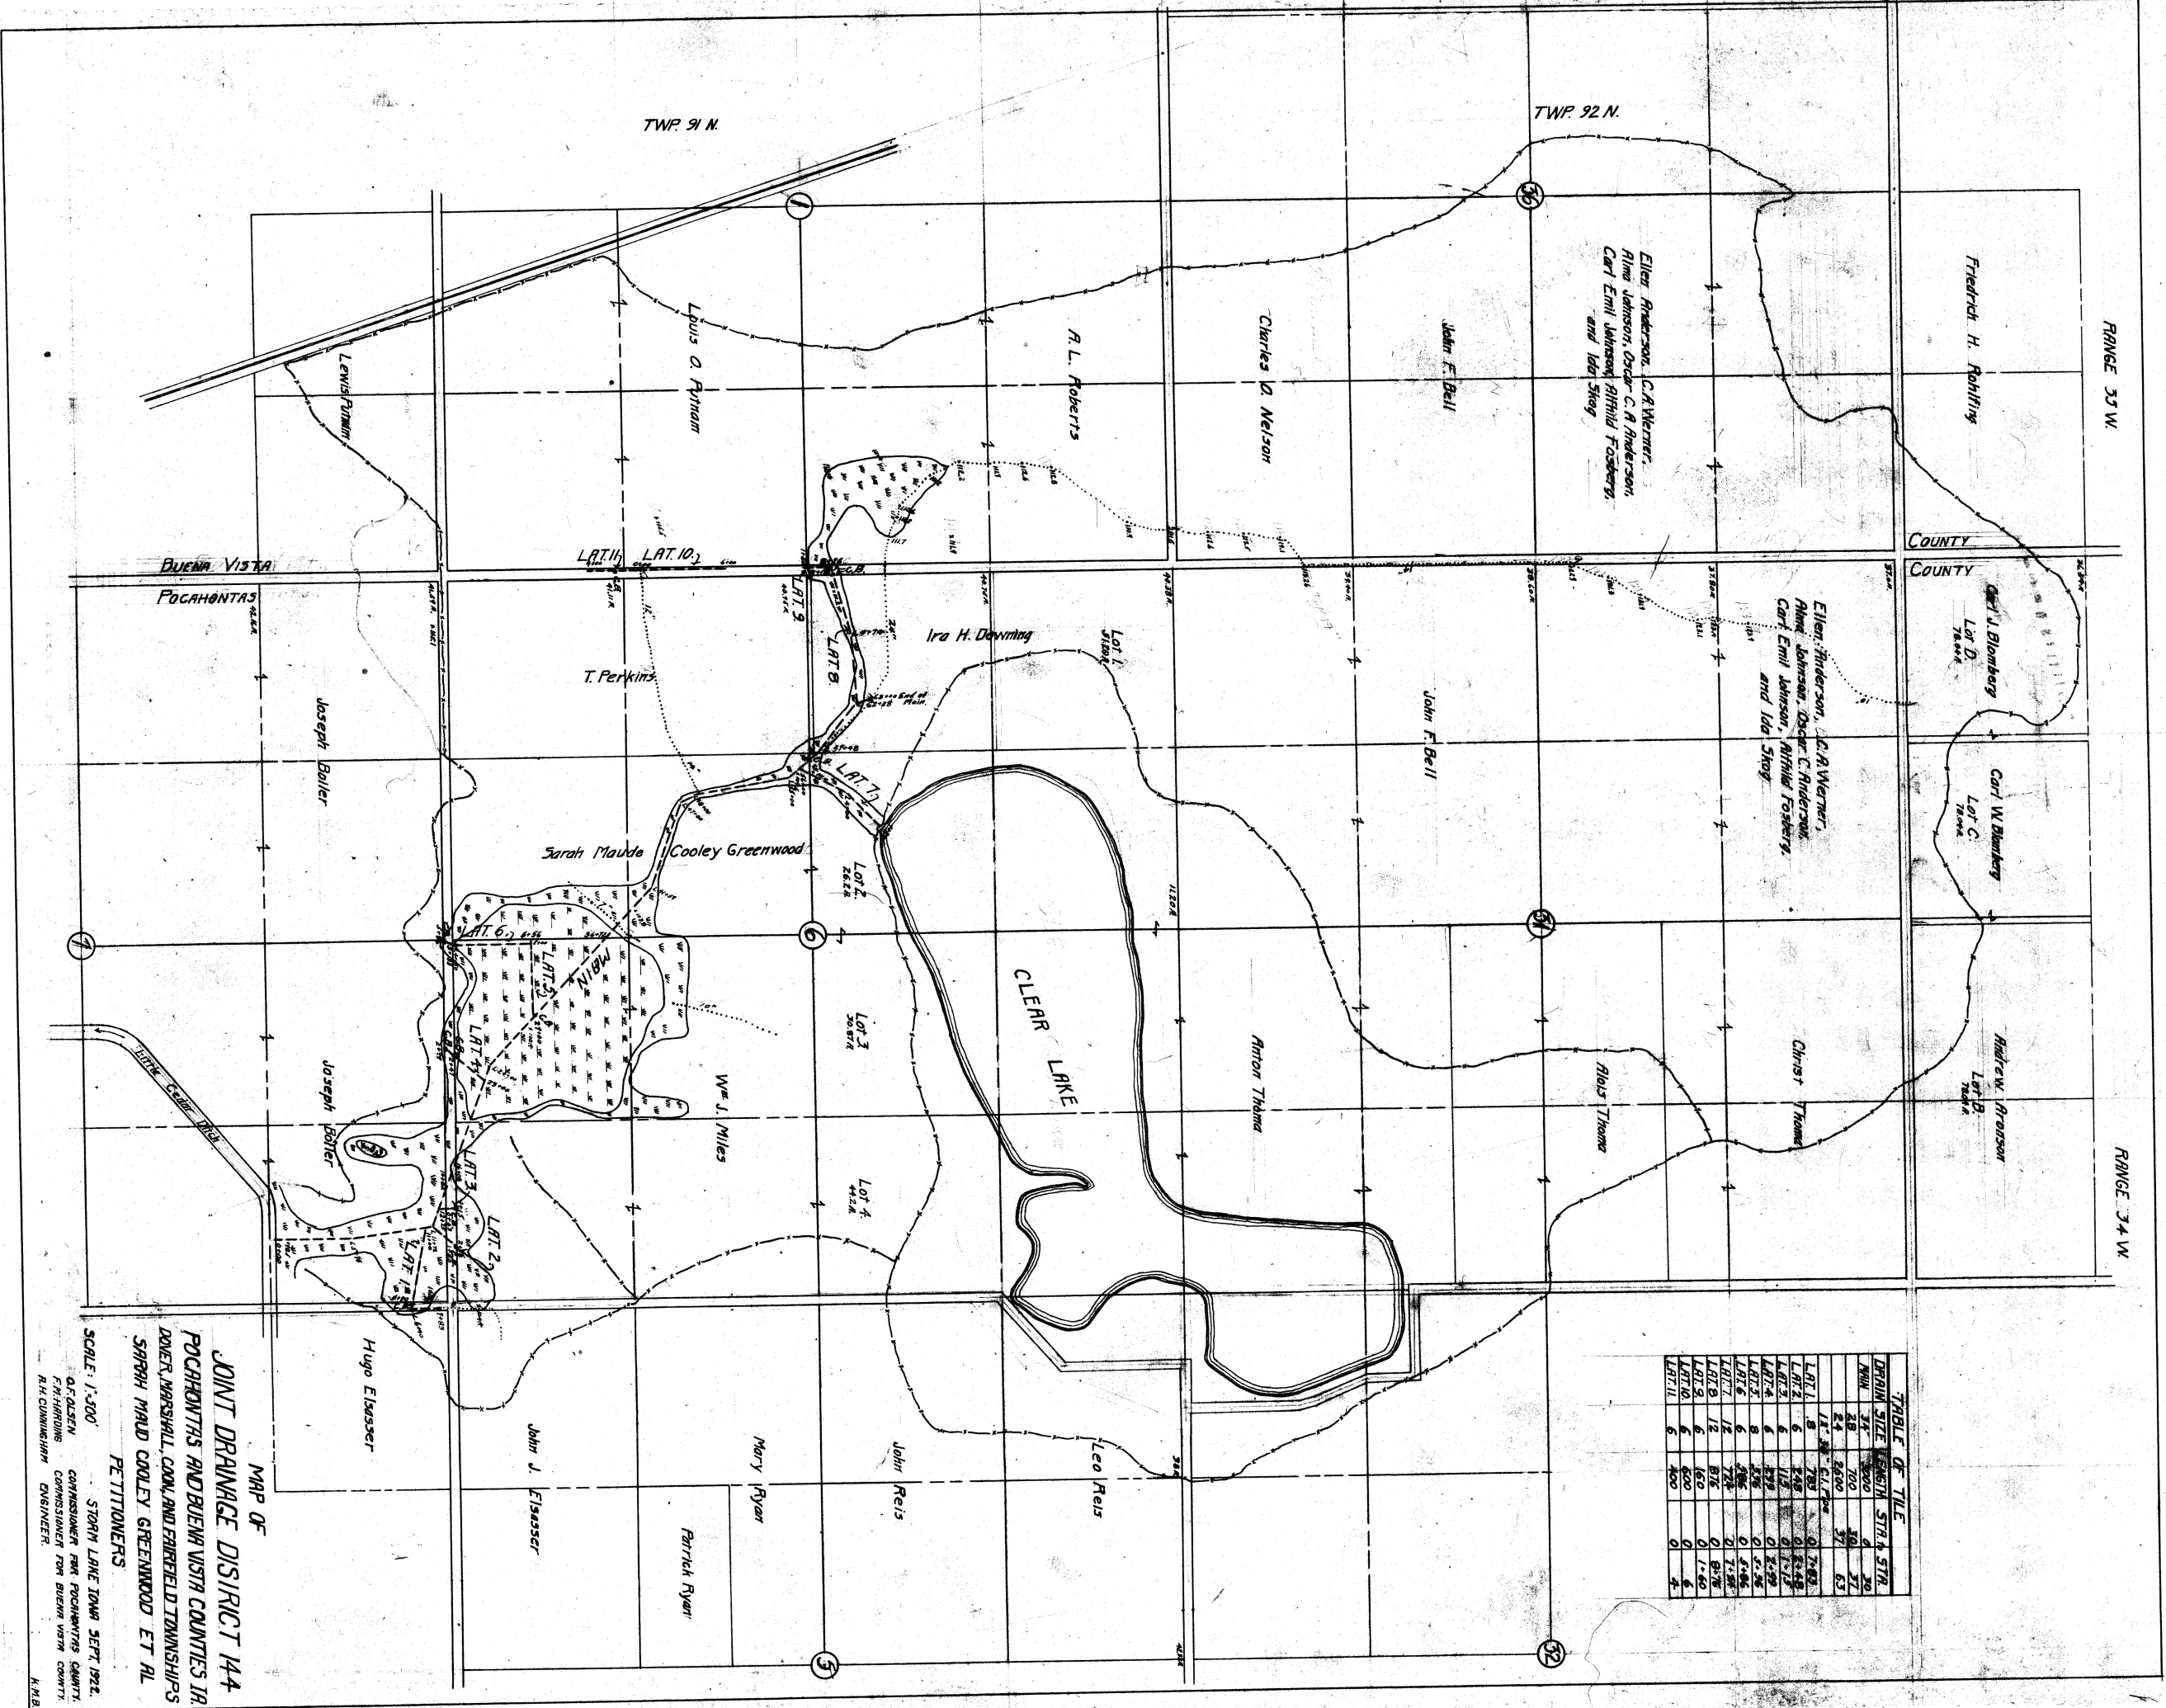

MAP OF
JOINT DRAINAGE DISTRICT 144
POCHONTAS AND BUENA VISTA COUNTIES IN
DOVER, MARSHALL, COOK AND FAIRFIELD TOWNSHIPS
SARAH MAUD COOLEY GREENWOOD ET AL
PETITIONERS
SCALE: 1"=300'
K. M. B.