


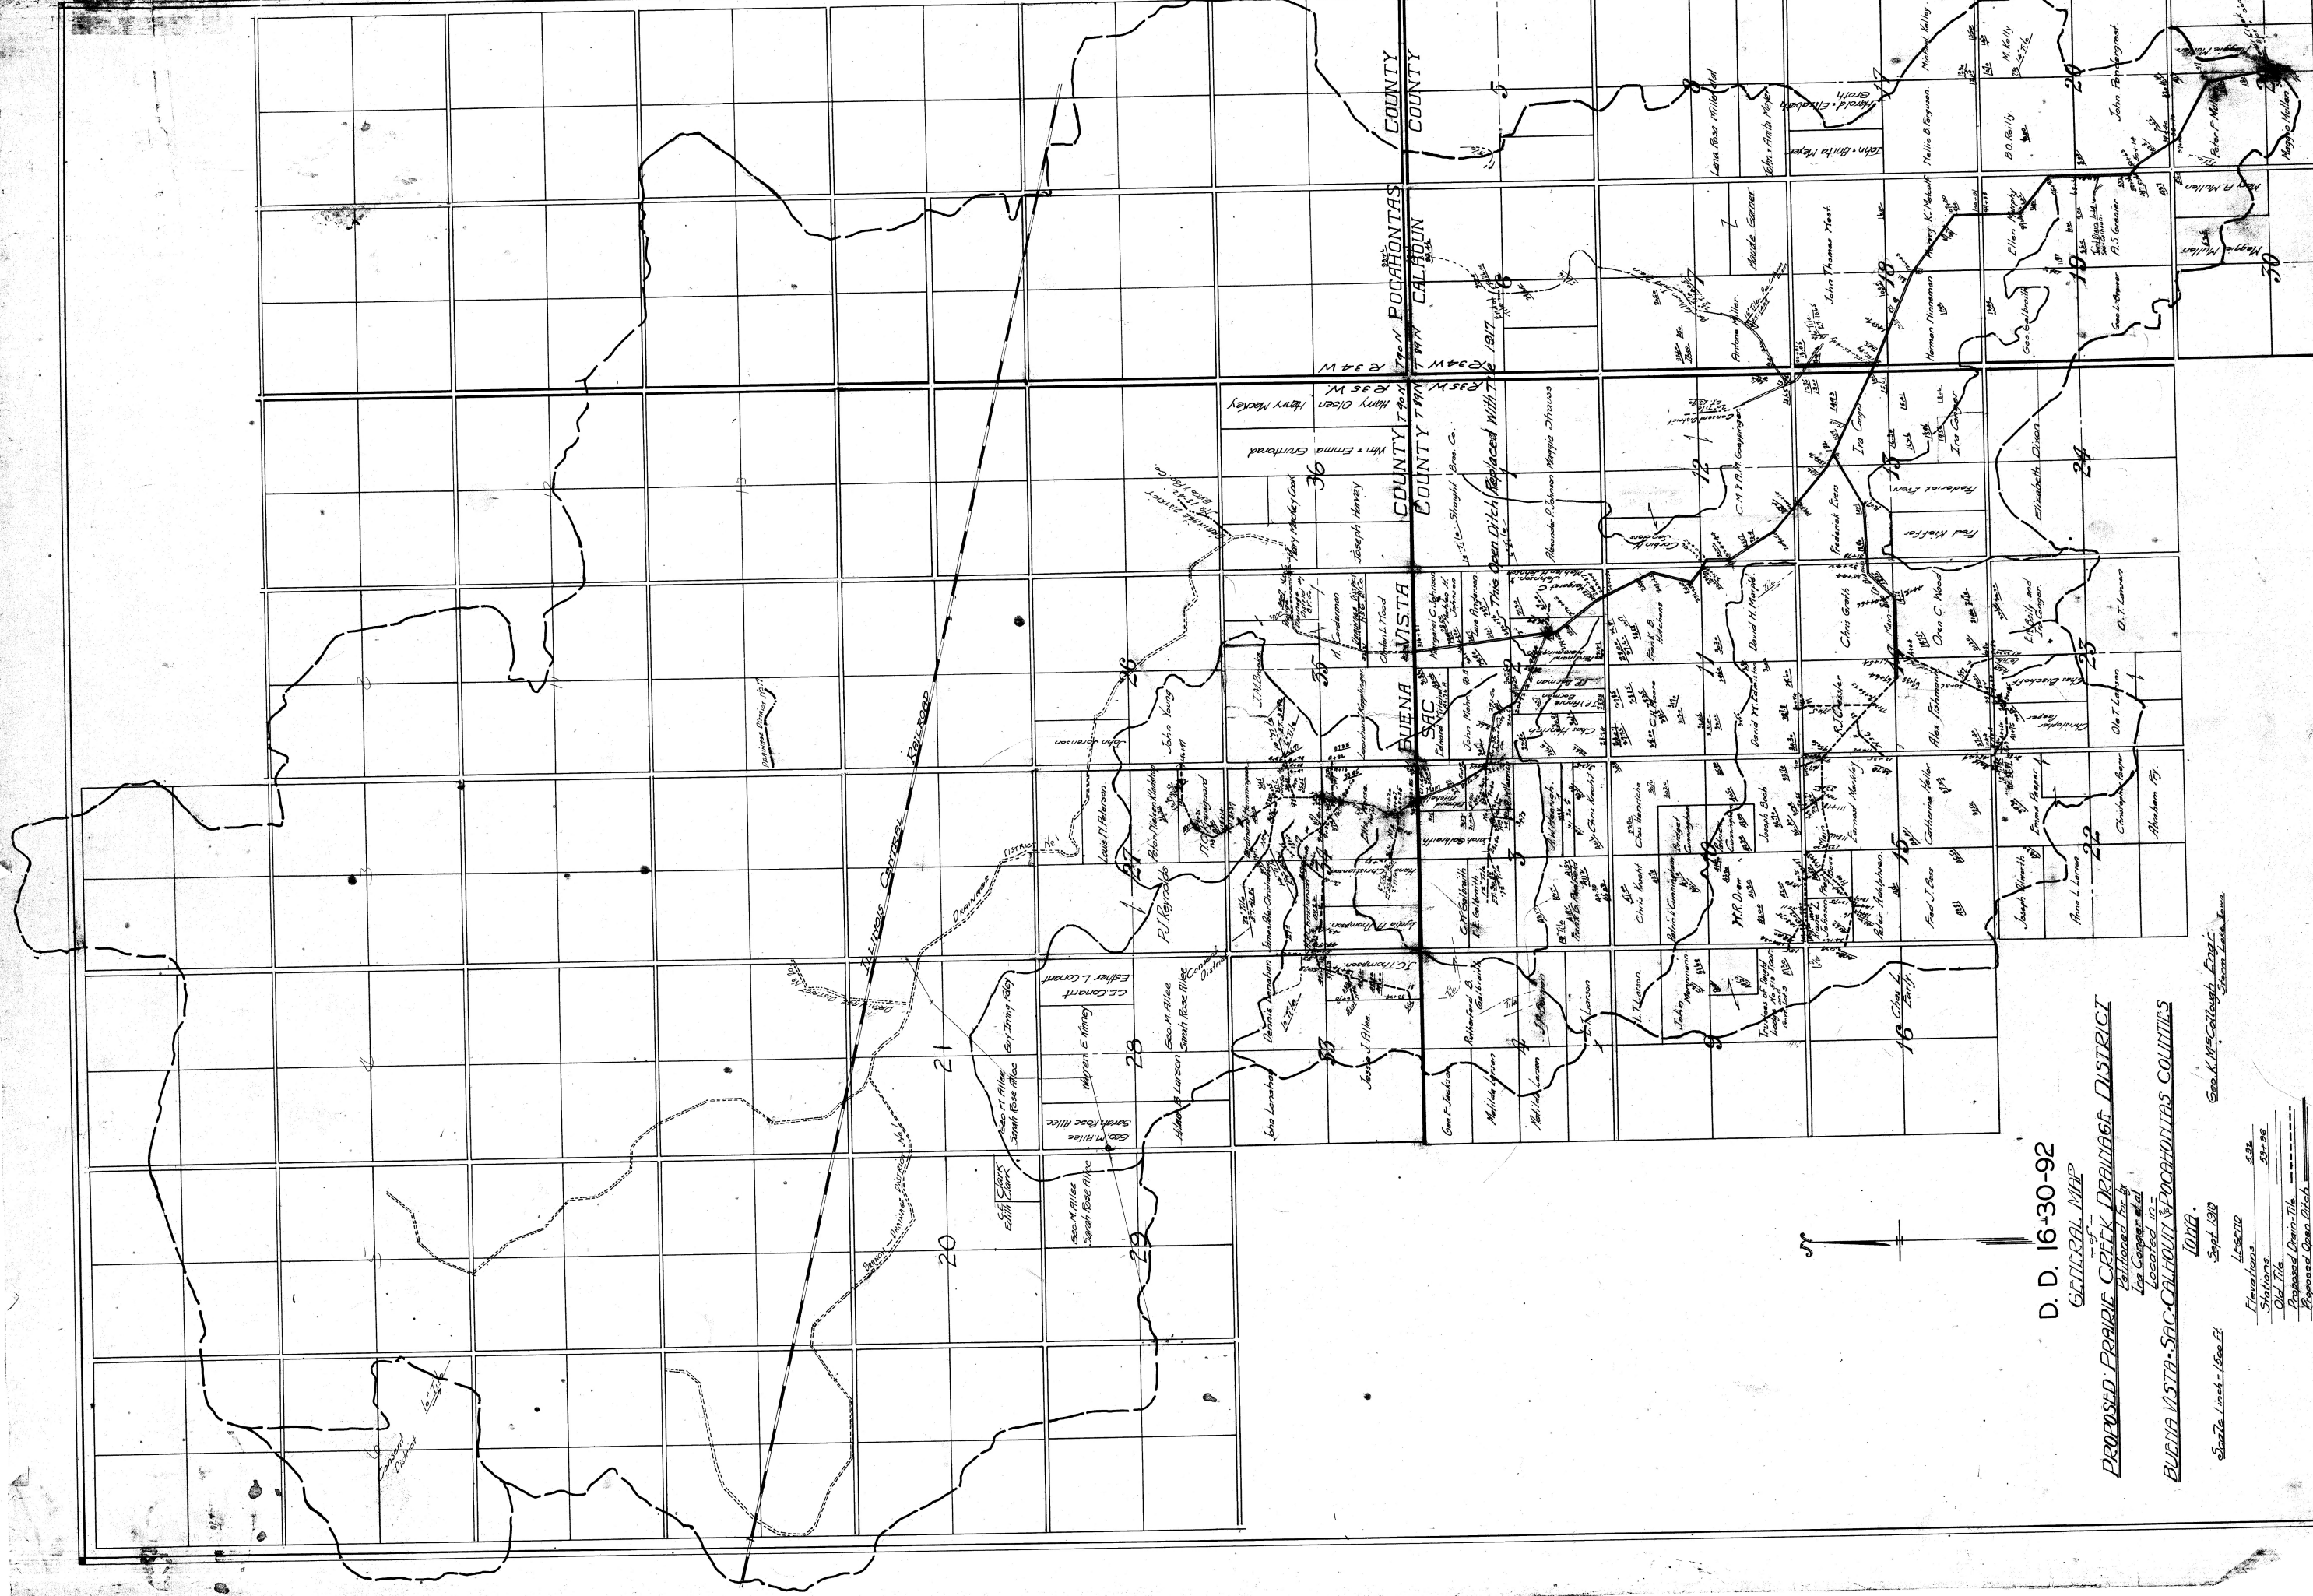

D. D. 16-30-92
GENERAL MAP

PROPOSED PRAIRIE CREEK DRAINAGE DISTRICT
Elevated to
Located to

BUENA VISTA-SAC-CALHOUN-POCAHONTAS COUNTIES

Scale 1 inch = 1500 ft.
Sept. 1910
1000.

Legend
Elevations
Stations
Old Title
Proposed Drainage
Proposed Open Ditch
Water Street

Geo. H. McCullough, Eng'r.
Bureau of Reclamation