

MAP
of
PROPOSED DRAINAGE DISTRICT
LOCATED IN
BUENA VISTA AND SAC COUNTIES
IOWA

Scale: 1 inch = 500 ft
BLANCHÉ TROHEY ET AL - PETITIONERS
Geo. K. McCallough Engineer
Storm Lake, Iowa - October 1911

36-38


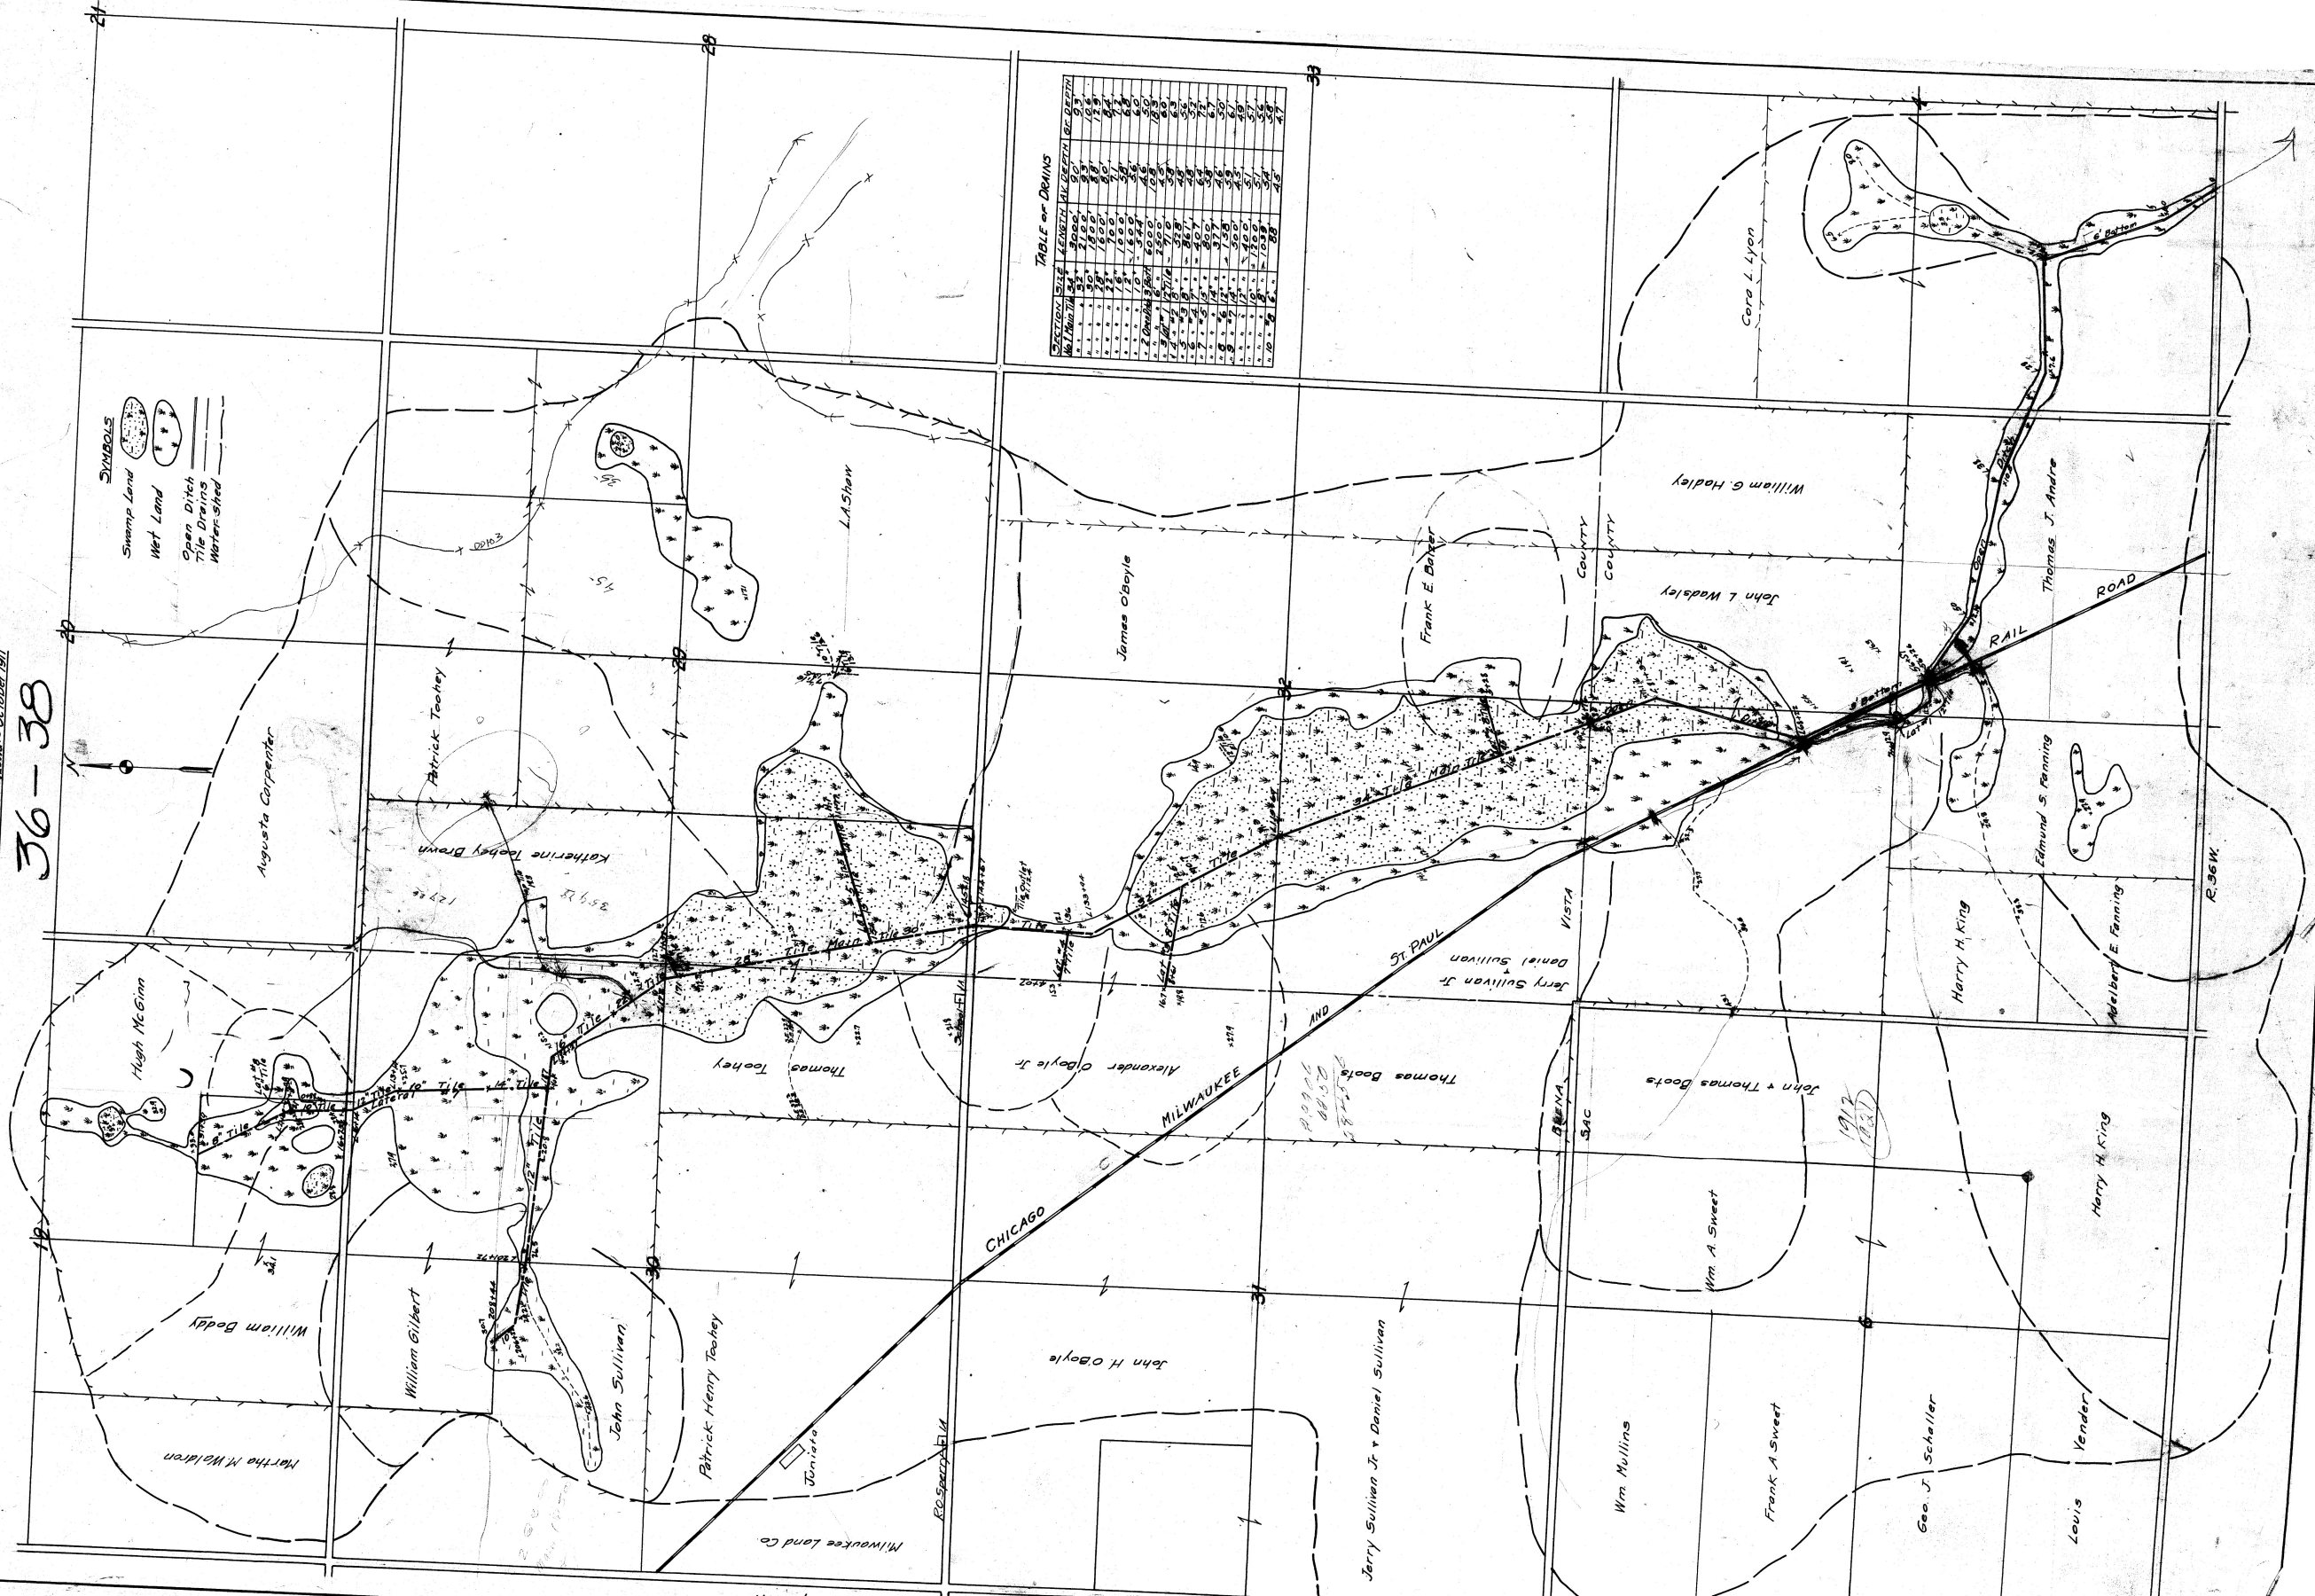


Table of Drains


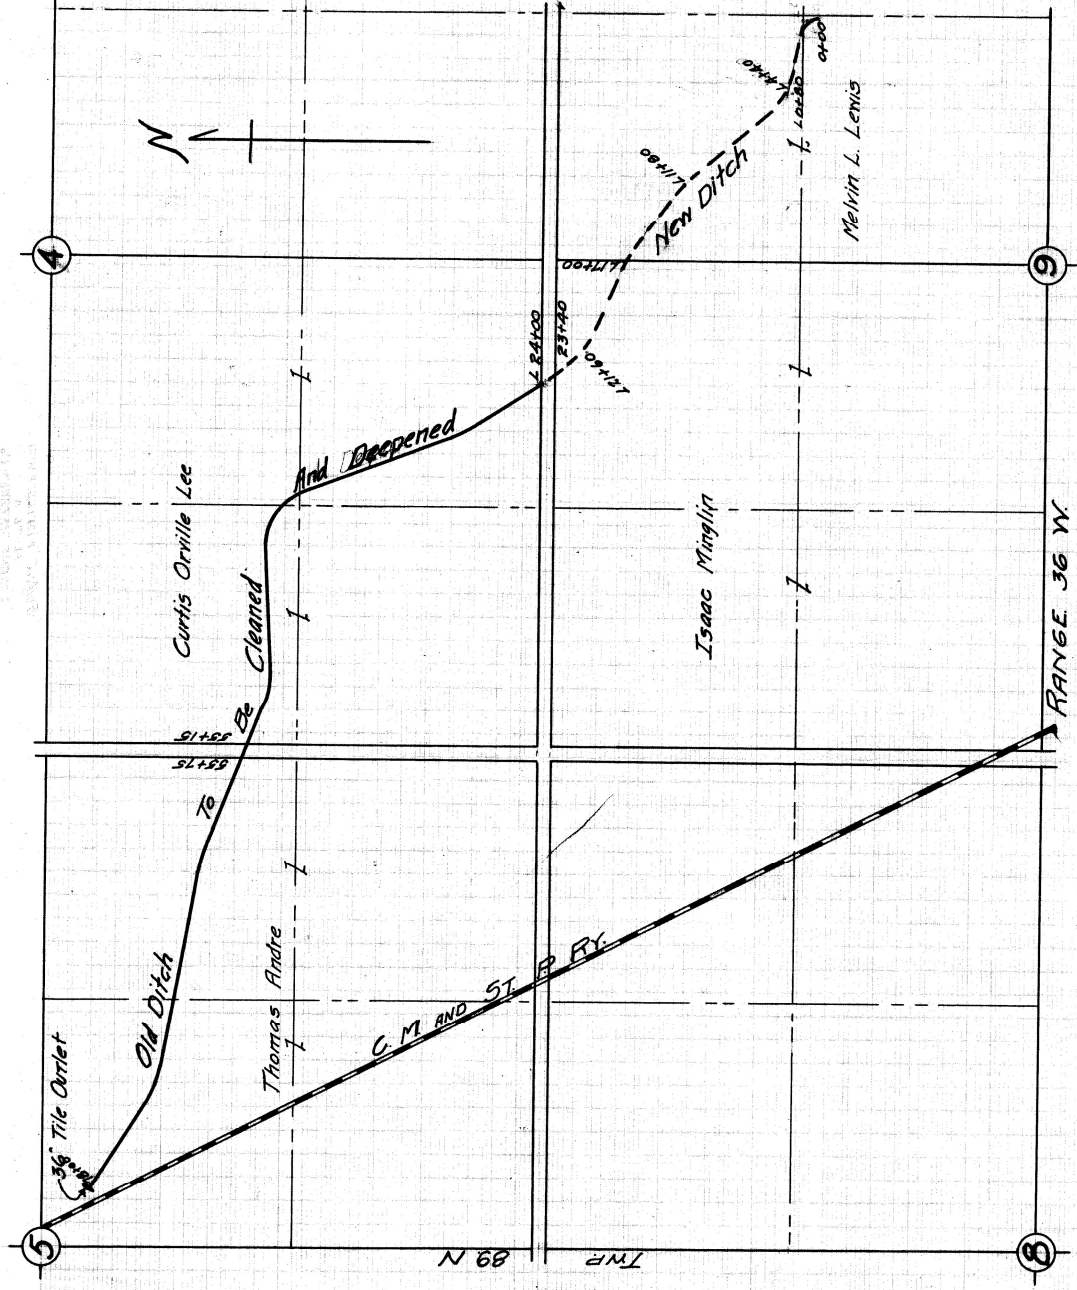

MAP AND PROFILE
OF
OPEN DITCH CLEANOUT AND EXTENSION
DRAINAGE DISTRICT 36-38
SAC AND BUENA VISTA COUNTIES IOWA
JAN 1924 A.H. CUMMINGS, ENGR.

MAP
Scale: 1"=500'

New Ditch : 2400' - 5800 Yds.
Old Ditch : 5400' - 11500 Yds.
Totals : 7800' - 17300 Yds.

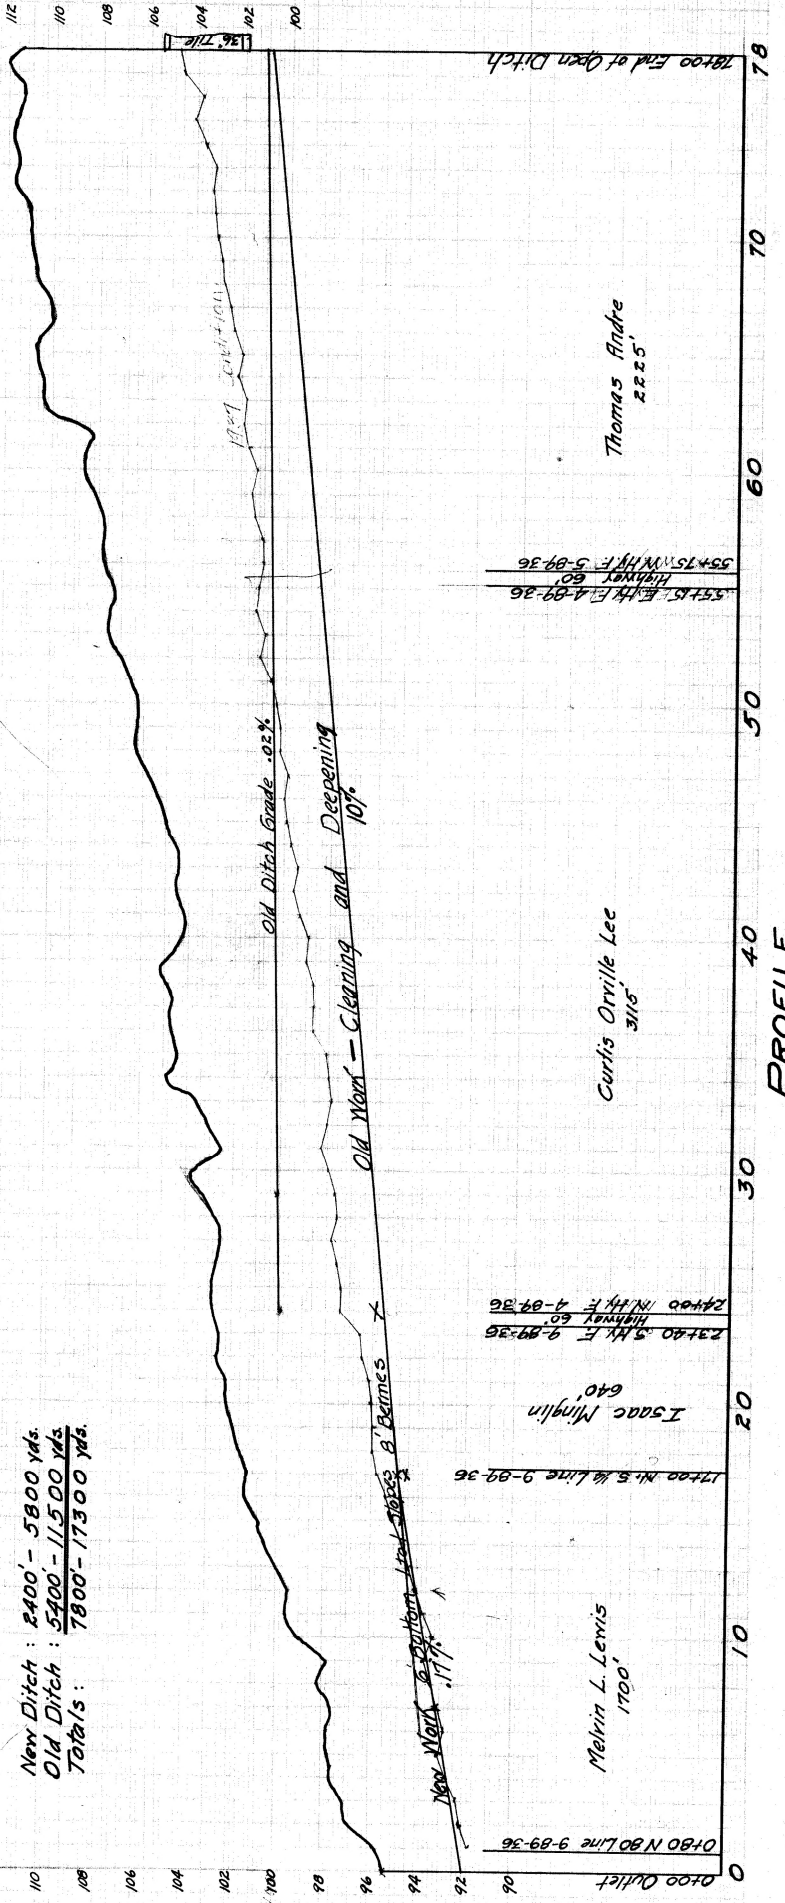


PROFILE
Scales: Hor. 1"=400', Vert. 1"=4'

210' - 30" TILE, AV. DEP 740 GR. DEP 1200
14 Cu Yds OF CONCRETE IN 2 BULKHEADS

Note: The tile average shown above includes the
railway embankment and nothing extra will
be paid for going under it.

This tile is located near the center of Section 5-89-36
at the upper end of the open ditch

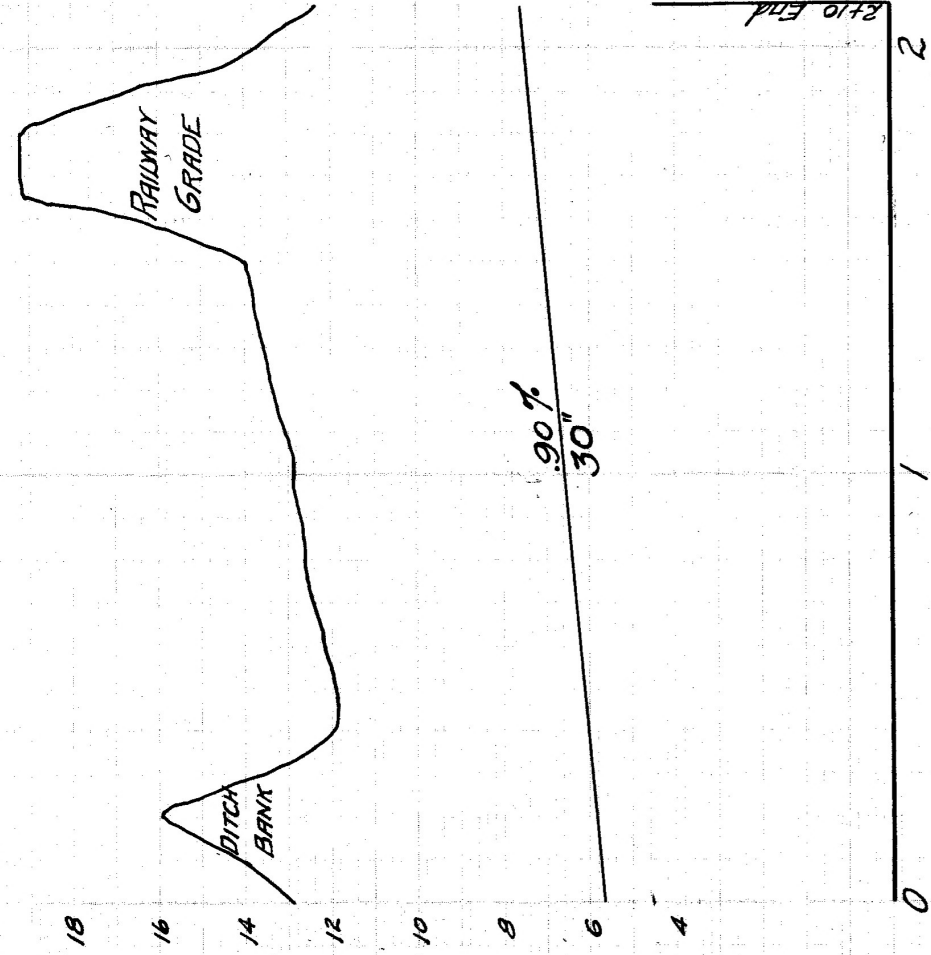

PROFILE OF COLLECTING TILE

DRAINAGE DISTRICT

36-38

Storm Lake Ia. Dec. 1916.

A.H. Cunningham Engr.