




TRAFFIC STANDARD MARK
PROF. PLATE 8 X 10
MADE IN U.S.A.
KEUFFEL & ESSER CO.
NEW YORK

TRAFFIC STANDARD MARK
PROF. PLATE 8 X 10
MADE IN U.S.A.
KEUFFEL & ESSER CO.
NEW YORK

TRAFFIC STANDARD MARK
PROF. PLATE 8 X 10
MADE IN U.S.A.
KEUFFEL & ESSER CO.
NEW YORK

TRAFFIC STANDARD MARK
PROF. PLATE 8 X 10
MADE IN U.S.A.
KEUFFEL & ESSER CO.
NEW YORK

TRAFFIC STANDARD MARK
PROF. PLATE 8 X 10
MADE IN U.S.A.
KEUFFEL & ESSER CO.
NEW YORK

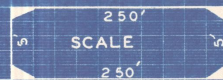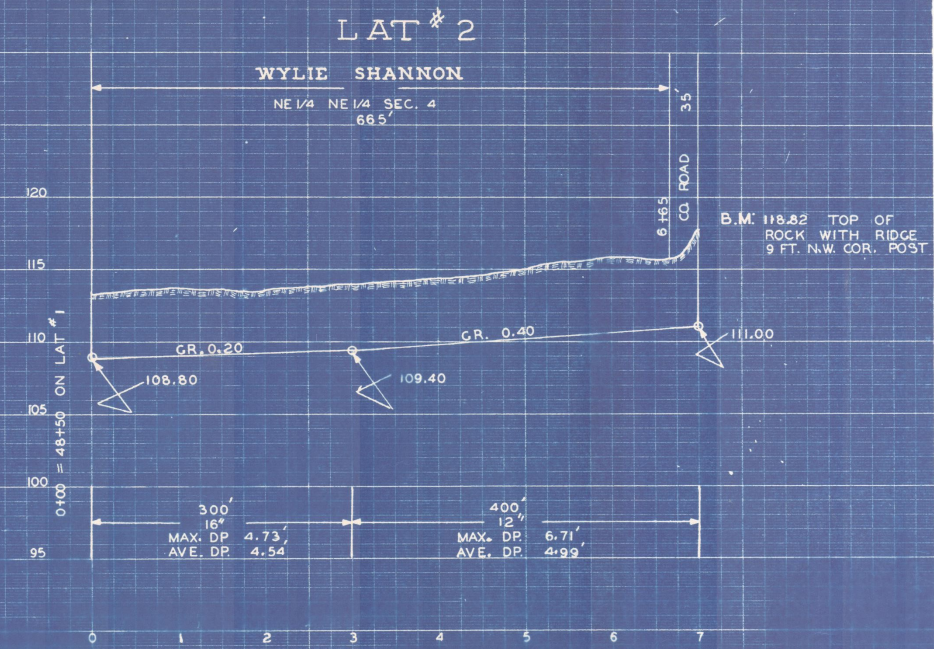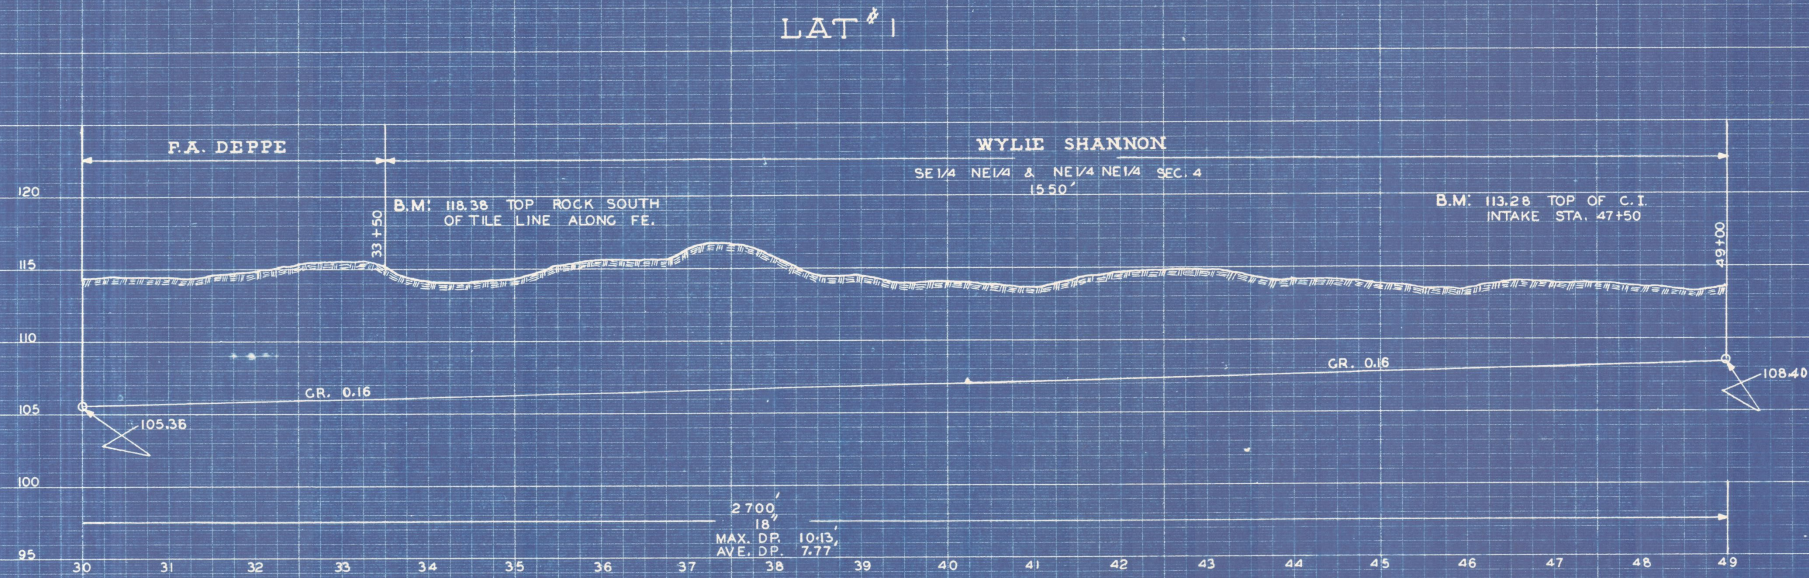

DRAINAGE DISTRICT NO. 41 SUB.1 & 43 SUB 1

NO. 41 SUB. 1 - SAC COUNTY, IOWA
NO. 43 SUB 1 - BUENA VISTA COUNTY, IOWA

